




OLD TOWN, NEWBURY.

Project North

 

REV	DESCRIPTION	DRN	CHD	DATE	
■	PRELIMINARY	<input type="checkbox"/>	INFORMATION	<input type="checkbox"/>	TENDER
□	CONSTRUCTION	<input type="checkbox"/>	AS BUILT		

SCALE 1:100 @ A1 DATE APR. 2024

DRAWN TNM CHK JAL

DRAWING NO. 19401/356 REV -

TITLE Old Town, Newbury.

DETAILS Ground Floor Plan, Alma Court.



Woods Hardwick
Architecture | Engineering | Planning | Surveying

BEDFORD : HEAD OFFICE
15-17 Goldington Road
Bedford MK40 3NH
T: +44 (0) 1234 268862
ONLINE: mail@woodshardwick.com | woodshardwick.com

BIRMINGHAM
Fort Dunlop, Fort Parkway
Birmingham B24 9FE
T: +44 (0) 121 6297784

OLD TOWN, NEWBURY.

Project North



REV	DESCRIPTION	DRN	CHD	DATE	
<input type="checkbox"/>	PRELIMINARY	<input type="checkbox"/>	INFORMATION	<input type="checkbox"/>	TENDER
<input type="checkbox"/>	CONSTRUCTION	<input type="checkbox"/>	AS BUILT		

SCALE 1:100 @ A1 DATE APR. 2024

DRAWN TNM CHK JAL

DRAWING NO. 19401/357 REV -

TITLE Old Town, Newbury.

DETAILS First Floor Plan, Alma Court.

LOCHAILORT

Woods Hardwick
Architecture | Engineering | Planning | Surveying


BEDFORD : HEAD OFFICE
15-17 Goldington Road
Bedford MK40 3NH
T: +44 (0) 1234 268862
ONLINE: mail@woodshardwick.com | woodshardwick.com

BIRMINGHAM
Fort Dunlop, Fort Parkway
Birmingham B24 9FE
T: +44 (0) 121 6297784



OLD TOWN, NEWBURY.

Project North

 

REV	DESCRIPTION	DRN	CHD	DATE	
<input type="checkbox"/>	PRELIMINARY	<input type="checkbox"/>	INFORMATION	<input type="checkbox"/>	TENDER
<input type="checkbox"/>	CONSTRUCTION	<input type="checkbox"/>	AS BUILT		
SCALE	1:100 @ A1	DATE	APR. 2024		
DRAWN	TNM	CHK	JAL		
DRAWING NO.	19401/358	REV	-		
TITLE	Old Town, Newbury.				
DETAILS	Second Floor Plan, Alma Court.				

LOCHAILORT
Woods Hardwick
 Architecture | Engineering | Planning | Surveying

BEDFORD : HEAD OFFICE
 15-17 Goldington Road
 Bedford MK40 3NH
 T: +44 (0) 1234 268862
 ONLINE: mail@woodshardwick.com | woodshardwick.com

BIRMINGHAM
 Fort Dunlop, Fort Parkway
 Birmingham B24 9FE
 T: +44 (0) 121 6297784



SCALE 1:100

OLD TOWN, NEWBURY.

Project North



REV	DESCRIPTION	DRN	CHD	DATE	
<input type="checkbox"/>	PRELIMINARY	<input type="checkbox"/>	INFORMATION	<input type="checkbox"/>	TENDER
<input type="checkbox"/>	CONSTRUCTION	<input type="checkbox"/>	AS BUILT		

SCALE 1:100 @ A1 DATE APR. 2024

DRAWN TNM CHK JAL

DRAWING NO. 19401/359 REV -

TITLE Old Town,
Newbury.

DETAILS Third Floor Plan,
Alma Court.

LOCHAILORT

Woods Hardwick
Architecture | Engineering | Planning | Surveying

BEDFORD : HEAD OFFICE
15-17 Goldington Road
Bedford MK40 3NH
T: +44 (0) 1234 268862

BIRMINGHAM
Fort Dunlop, Fort Parkway
Birmingham B24 9FE
T: +44 (0) 121 6297784


ONLINE: mail@woodshardwick.com | woodshardwick.com





OLD TOWN, NEWBURY.

Project North

 

Roof Lights Examples



REV	DESCRIPTION	DRN	CHD	DATE	
<input type="checkbox"/>	PRELIMINARY	<input type="checkbox"/>	INFORMATION	<input type="checkbox"/>	TENDER
<input type="checkbox"/>	CONSTRUCTION	<input type="checkbox"/>	AS BUILT		

SCALE 1:100 @ A1 DATE APR. 2024

DRAWN TNM CHK JAL

DRAWING NO. 19401/360 REV -

TITLE Old Town, Newbury.

DETAILS Roof Plan, Alma Court.



Woods Hardwick
Architecture | Engineering | Planning | Surveying


BEDFORD : HEAD OFFICE
15-17 Goldington Road
Bedford MK40 3NH
T: +44 (0) 1234 268862
ONLINE: mail@woodshardwick.com | woodshardwick.com

BIRMINGHAM
Fort Dunlop, Fort Parkway
Birmingham B24 9FE
T: +44 (0) 121 6297784

OLD TOWN, NEWBURY.



Project North

 

REV	DESCRIPTION	DRN	CHD	DATE	
■	PRELIMINARY	□	INFORMATION	□	TENDER
□	CONSTRUCTION	□	AS BUILT		

SCALE 1:100 @ A1 DATE APR. 2024

DRAWN TNM CHK JAL

DRAWING NO. 19401/360 REV -

TITLE Old Town, Newbury.

DETAILS Ground Floor Plan, Alma Court & Ashton Thicket.



Woods Hardwick
Architecture | Engineering | Planning | Surveying

BEDFORD : HEAD OFFICE
15-17 Goldington Road
Bedford MK40 3NH
T: +44 (0) 1234 268862


BIRMINGHAM
Fort Dunlop, Fort Parkway
Birmingham B24 9FE
T: +44 (0) 121 6297784

ONLINE: mail@woodshardwick.com | woodshardwick.com



OLD TOWN, NEWBURY.

Project North

 

REV	DESCRIPTION	DRN	CHD	DATE	
■	PRELIMINARY	<input type="checkbox"/>	INFORMATION	<input type="checkbox"/>	TENDER
□	CONSTRUCTION	<input type="checkbox"/>	AS BUILT		

SCALE 1:100 @ A1 DATE APR. 2024

DRAWN TNM CHK JAL

DRAWING NO. 19401/362 REV -

TITLE Old Town, Newbury.

DETAILS First Floor Plan, Alma Court & Ashton Thicket.



Woods Hardwick
Architecture | Engineering | Planning | Surveying


BEDFORD : HEAD OFFICE
15-17 Goldington Road
Bedford MK40 3NH
T: +44 (0) 1234 268862
ONLINE: mail@woodshardwick.com | woodshardwick.com

BIRMINGHAM
Fort Dunlop, Fort Parkway
Birmingham B24 9FE
T: +44 (0) 121 6297784

OLD TOWN, NEWBURY.



Project North

 

Roof Lights Examples



REV	DESCRIPTION	DRN	CHD	DATE	
■	PRELIMINARY	<input type="checkbox"/>	INFORMATION	<input type="checkbox"/>	TENDER
<input type="checkbox"/>	CONSTRUCTION	<input type="checkbox"/>	AS BUILT		

SCALE 1:100 @ A1 DATE APR. 2024

DRAWN TNM CHK JAL

DRAWING NO. 19401/363 REV -

TITLE Old Town,
Newbury.

DETAILS Second Floor Plan,
Alma Court & Ashton Thicket.


LOCHAILORT

Woods Hardwick
Architecture | Engineering | Planning | Surveying

BEDFORD : HEAD OFFICE
15-17 Goldington Road
Bedford MK40 3NH
T: +44 (0) 1234 268862


BIRMINGHAM
Fort Dunlop, Fort Parkway
Birmingham B24 9FE
T: +44 (0) 121 6297784

ONLINE: mail@woodshardwick.com | woodshardwick.com

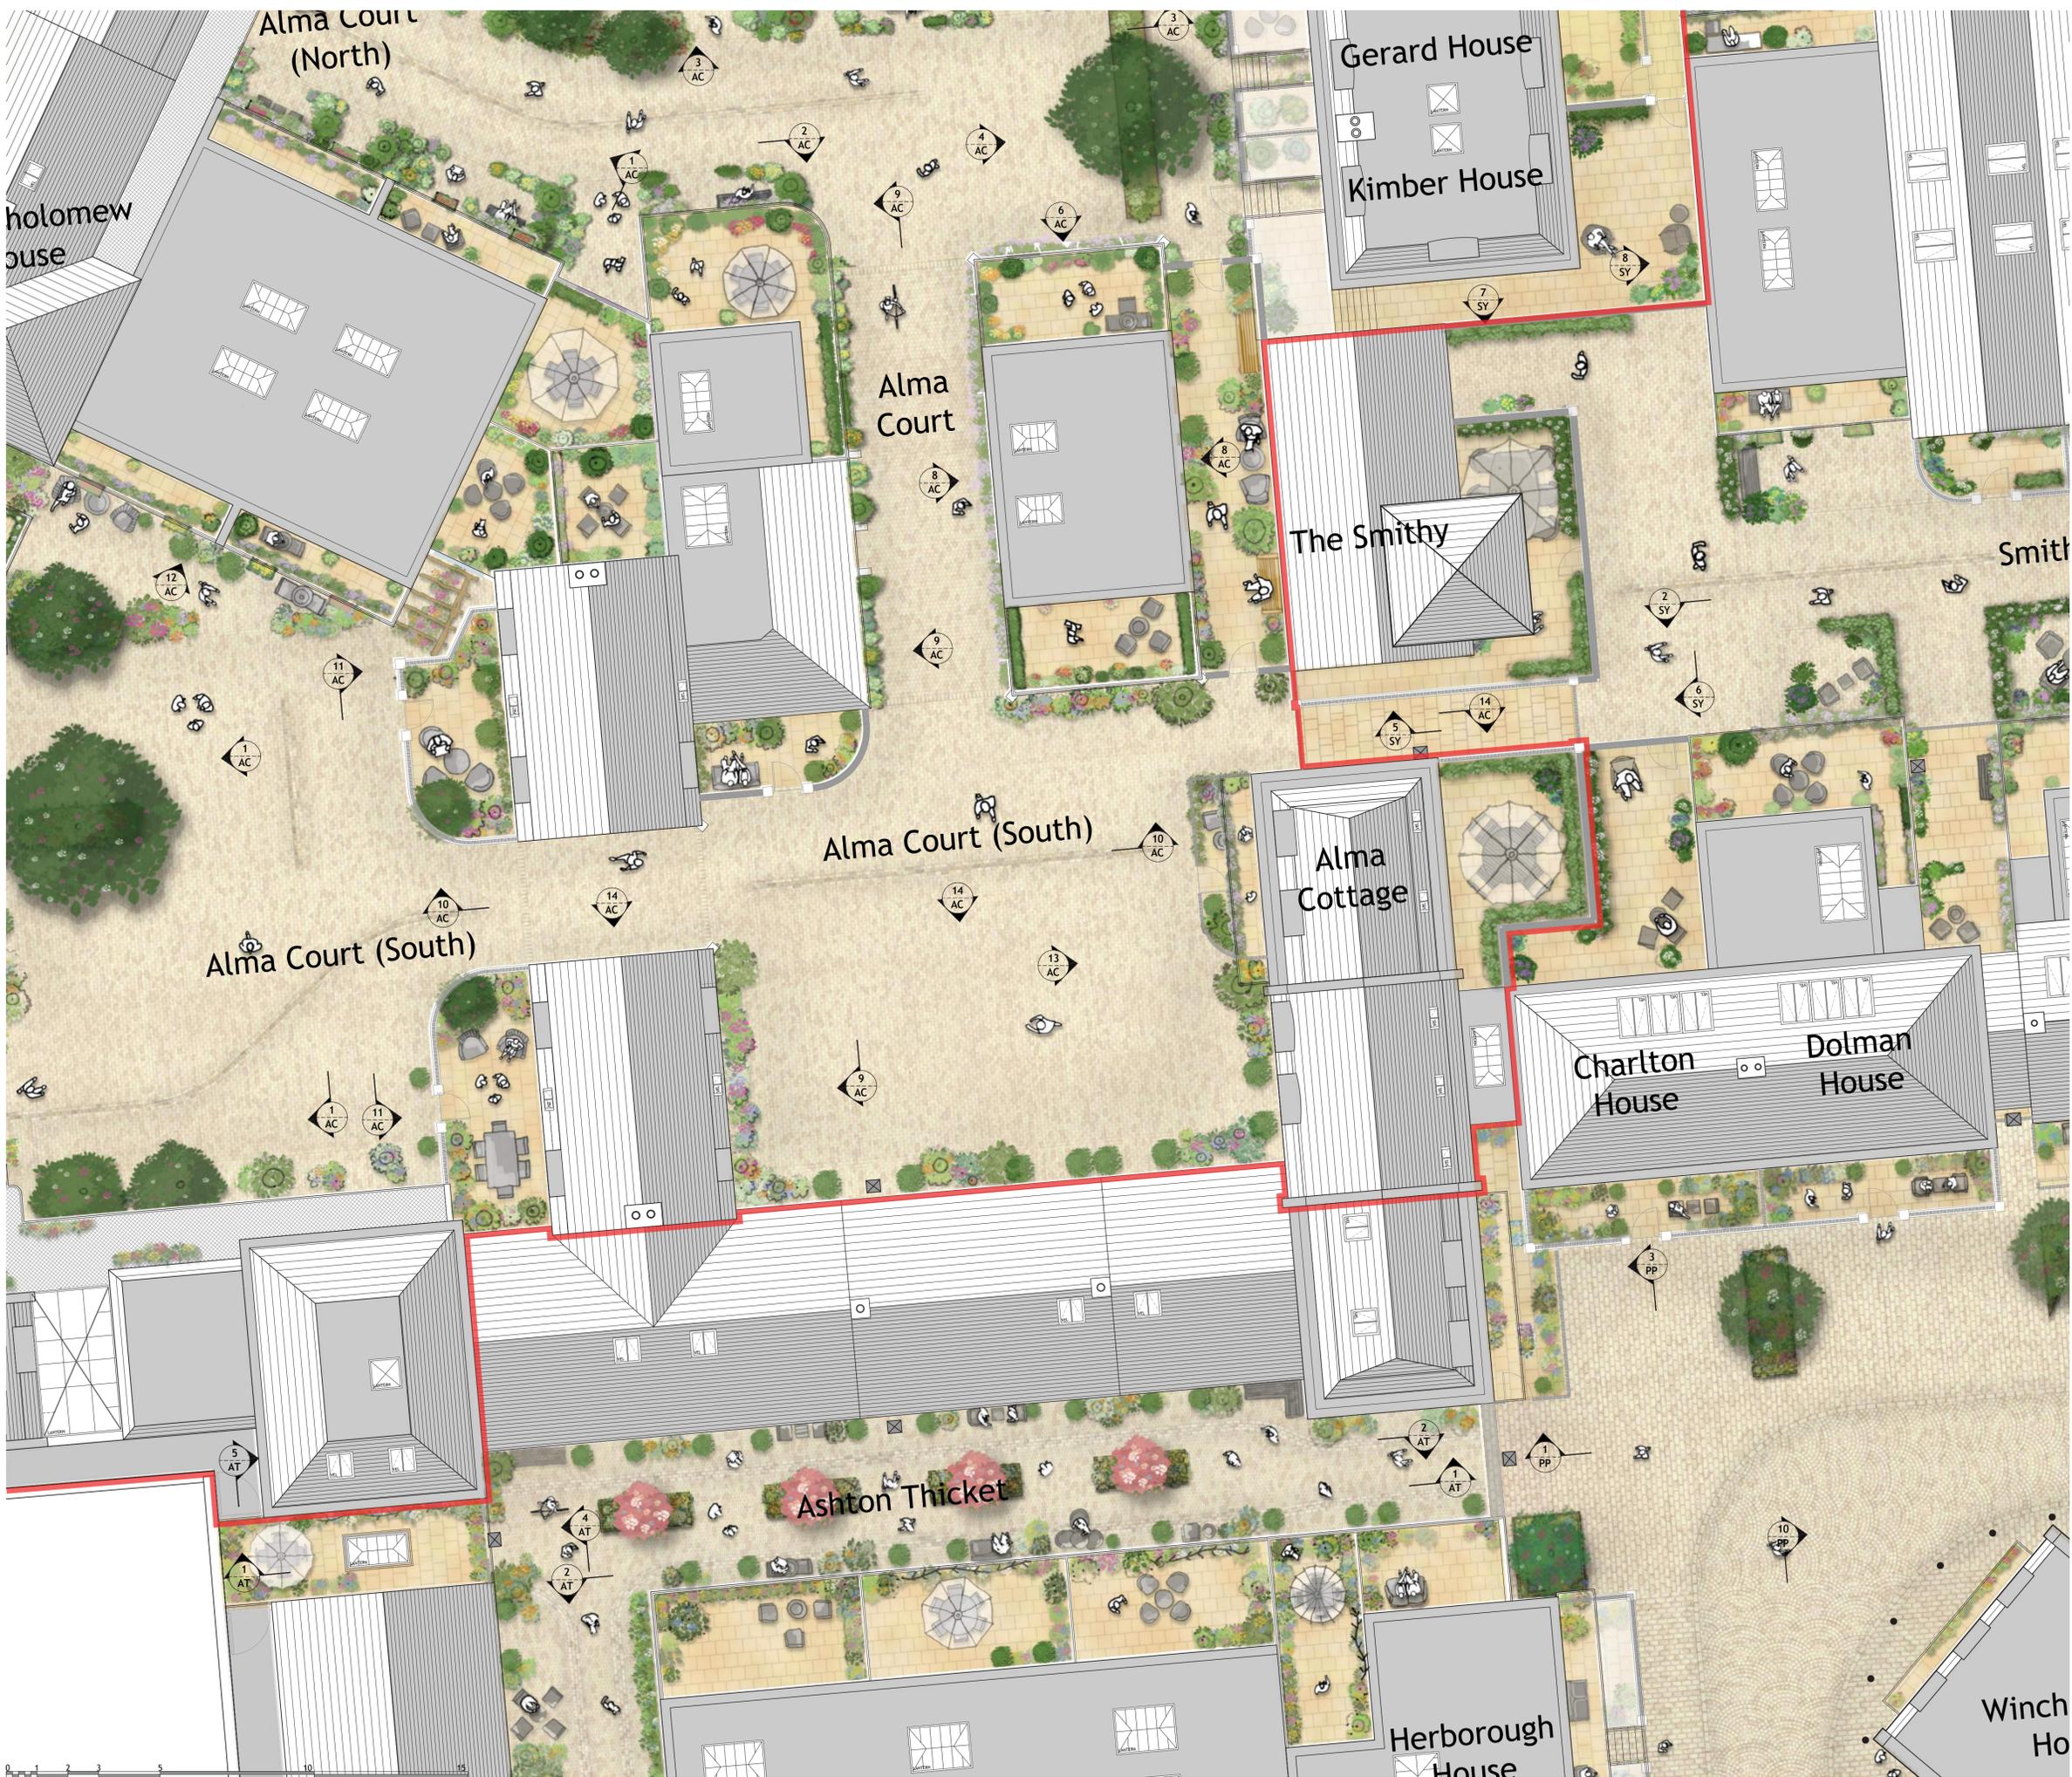

OLD TOWN, NEWBURY.

Project North

 

Roof Lights Examples



REV	DESCRIPTION	DRN	CHD	DATE	
<input checked="" type="checkbox"/>	PRELIMINARY	<input type="checkbox"/>	INFORMATION	<input type="checkbox"/>	TENDER
<input type="checkbox"/>	CONSTRUCTION	<input type="checkbox"/>	AS BUILT		

SCALE 1:100 @ A1 DATE APR. 2024

DRAWN TNM CHK JAL

DRAWING NO. 19401/364 REV -

TITLE Old Town, Newbury.

DETAILS Roof Plan, Alma Court & Ashton Thicket.

LOCHAILORT

Woods Hardwick
Architecture | Engineering | Planning | Surveying

BEDFORD : HEAD OFFICE
15-17 Goldington Road
Bedford MK40 3NH
T: +44 (0) 1234 268862
ONLINE: mail@woodshardwick.com | woodshardwick.com

BIRMINGHAM
Fort Dunlop, Fort Parkway
Birmingham B24 9FE
T: +44 (0) 121 6297784



BARTHOLOMEW STREET ELEVATION. 3
BS



ALMA COURT (NORTH) ELEVATION. 1
AC

REV	DESCRIPTION	DRN	CHD	DATE	
<input checked="" type="checkbox"/>	PRELIMINARY	<input type="checkbox"/>	INFORMATION	<input type="checkbox"/>	TENDER
<input type="checkbox"/>	CONSTRUCTION	<input type="checkbox"/>	AS BUILT		

SCALE 1:100 @ A1 DATE MAR. 2024

DRAWN NS CHK JAL

DRAWING NO. 19401/365 REV -

TITLE
Old Town, Newbury.

DETAILS
Elevations, Alma Court.

LOCHAILORT

Woods Hardwick
Architecture | Engineering | Planning | Surveying

BEDFORD : HEAD OFFICE
15-17 Goldington Road
Bedford MK40 3NH
T: +44 (0) 1234 268862

BIRMINGHAM
Fort Dunlop, Fort Parkway
Birmingham B24 9FE
T: +44 (0) 121 6297784

ONLINE: mail@woodshardwick.com | woodshardwick.com




PLEASE CONSIDER THE ENVIRONMENT BEFORE PRINTING THIS DRAWING



ALMA COURT (NORTH) ELEVATION. 2 AC



ALMA COURT (NORTH) ELEVATION. 3 AC

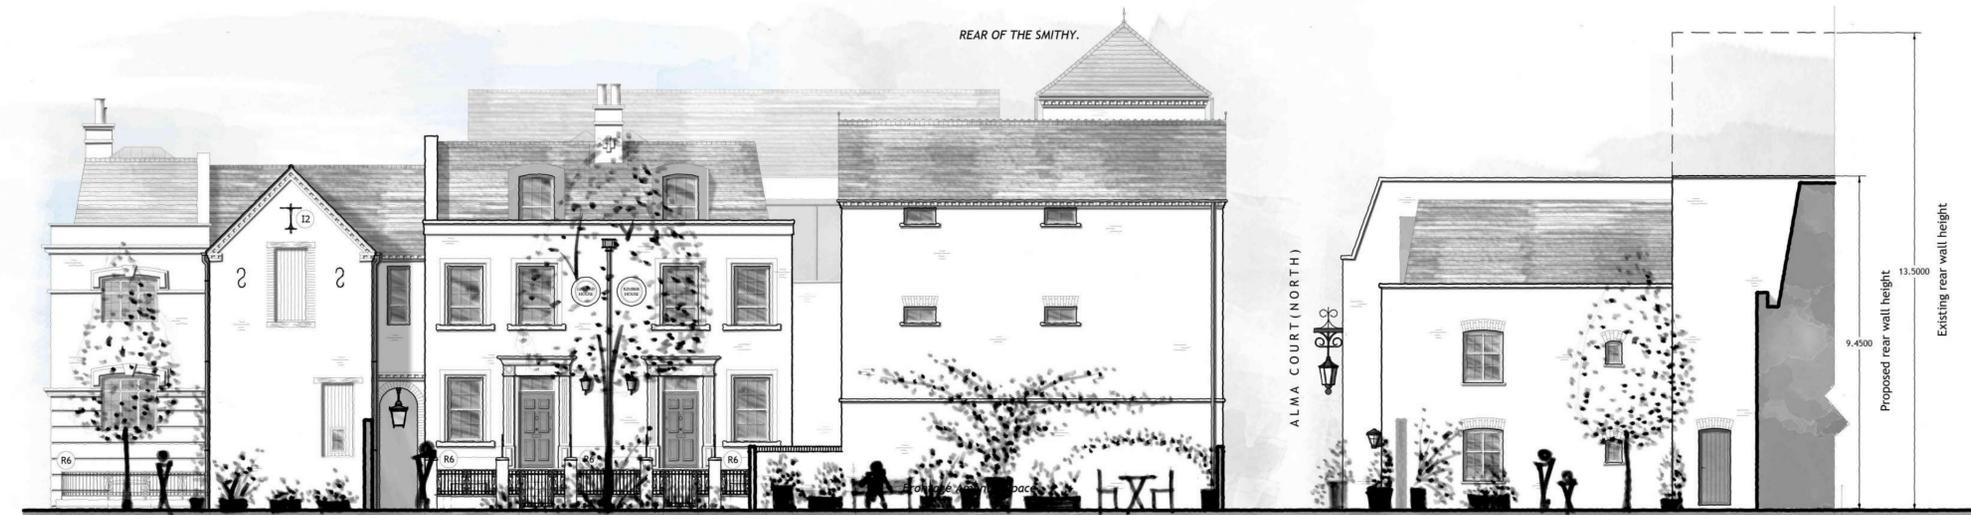

ALMA COURT (NORTH) ELEVATION. 4 AC

ALMA COURT (NORTH) ELEVATION. 5 AC

REV	DESCRIPTION	DRN	CHD	DATE	
<input type="checkbox"/>	PRELIMINARY	<input type="checkbox"/>	INFORMATION	<input type="checkbox"/>	TENDER
<input type="checkbox"/>	CONSTRUCTION	<input type="checkbox"/>	AS BUILT		
SCALE	1:100 @ A1	DATE	MAR. 2024		
DRAWN	NS	CHK	JAL		
DRAWING NO.	19401/366	REV	-		
TITLE	Old Town, Newbury.				
DETAILS	Elevations, Alma Court.				

LOCHAILORT

Woods Hardwick
 Architecture | Engineering | Planning | Surveying

BEDFORD : HEAD OFFICE
 15-17 Goldington Road
 Bedford MK40 3NH
 T: +44 (0) 1234 268862

BIRMINGHAM
 Fort Dunlop, Fort Parkway
 Birmingham B24 9FE
 T: +44 (0) 121 6297784

ONLINE: mail@woodshardwick.com | woodshardwick.com

PLEASE CONSIDER THE ENVIRONMENT BEFORE PRINTING THIS DRAWING

