


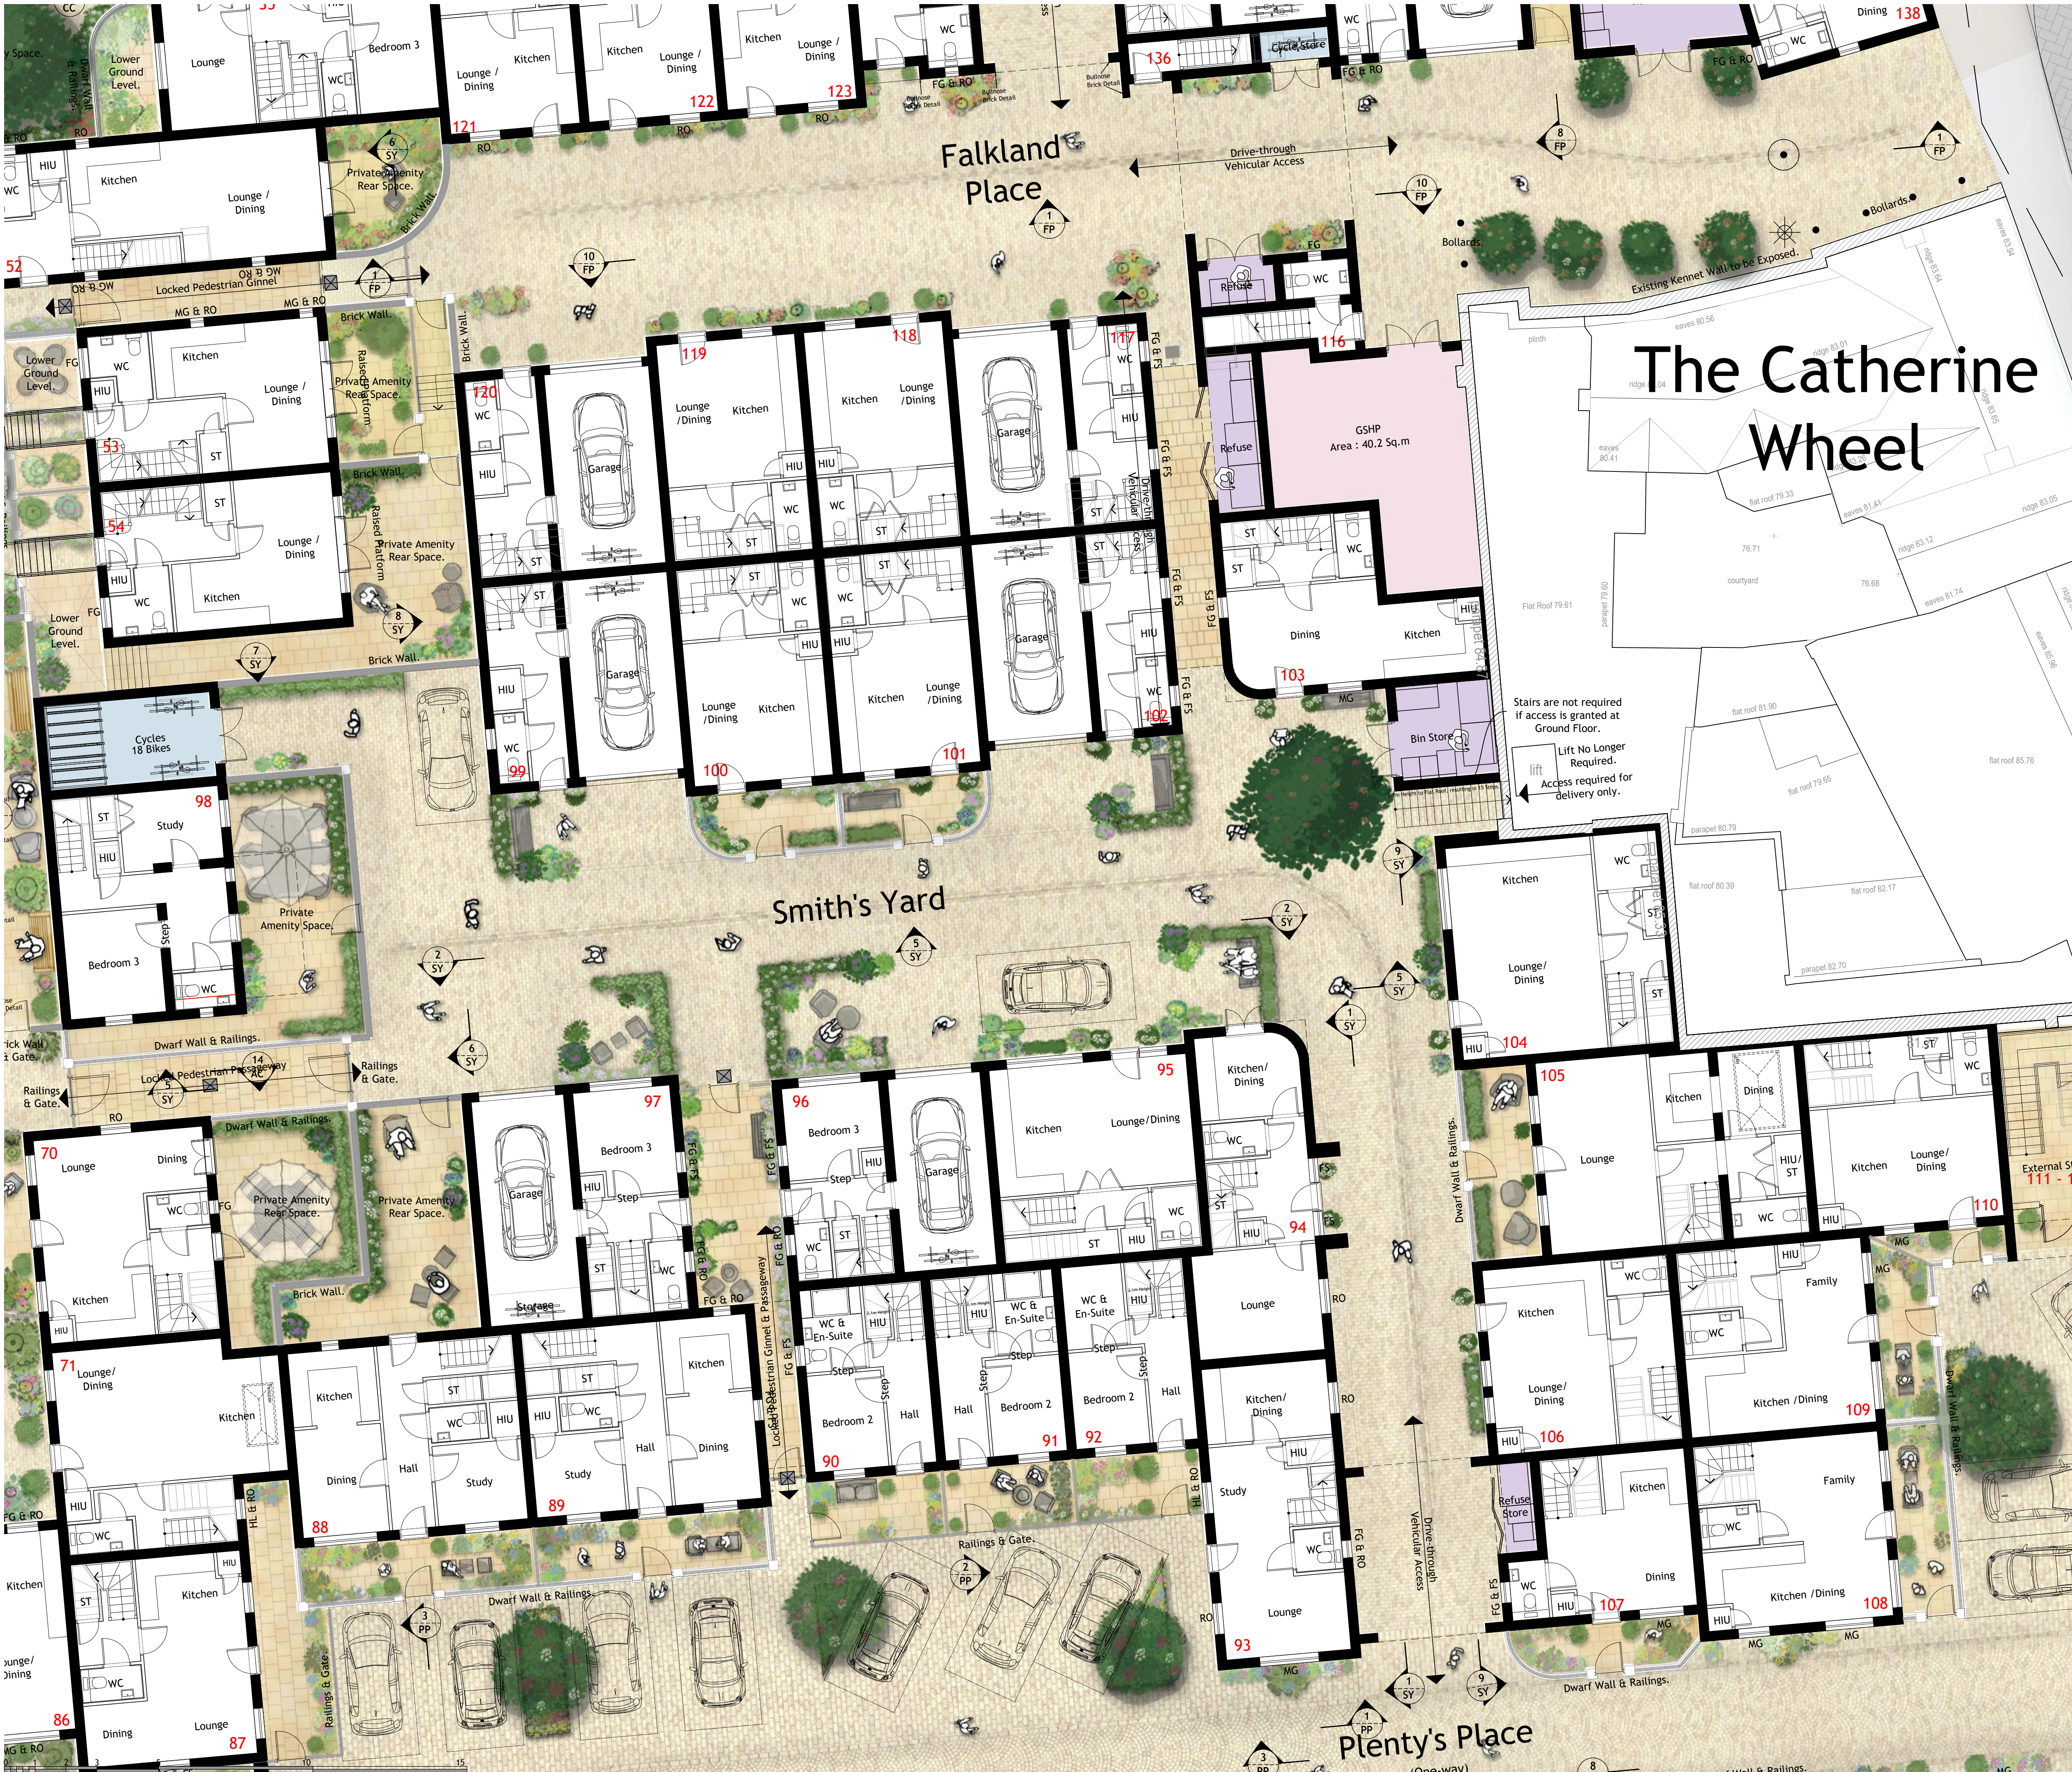

- NOTES
- Contractors must check all dimensions on site. Only figured dimensions are to be worked from. Discrepancies must be reported to the Architect or Engineer before proceeding. © This drawing is copyright.
 - Reproduced from OS Sitemap © by permission of Ordnance Survey on behalf of The Controller of Her Majesty's Stationery Office. © Crown copyright 2008. All rights reserved. Licence number 100007126.
 - Direct scaling off the drawing is permissible for planning purposes only.

A Where appropriate, windows have been added on the ground floor to provide passive surveillance to ginnels.		TNM	AT	03.06.2025
REV	DESCRIPTION	DRN	CHD	DATE
☒ PRELIMINARY	☐ INFORMATION	☐ TENDER		
☐ CONSTRUCTION	☐ AS BUILT			

SCALE 1:100 @ A1 DATE APR. 2024

DRAWN TNM CHK JAL

DRAWING NO. 19401/300 REV A

TITLE Old Town, Newbury.

DETAILS Ground Floor Plan, Smith's Yard.

LOCHAILORT

Woods Hardwick

Architecture | Engineering | Planning | Surveying

BEDFORD : HEAD OFFICE
15-17 Goldington Road
Bedford MK40 3NH
T: +44 (0) 1234 268862

BIRMINGHAM
Fort Dunlop, Fort Parkway
Birmingham B24 9FE
T: +44 (0) 121 6297784

ONLINE: mail@woodshardwick.com | woodshardwick.com

PLEASE CONSIDER THE ENVIRONMENT BEFORE PRINTING THIS DRAWING