




ASHTON COURT ELEVATION.

3
AC

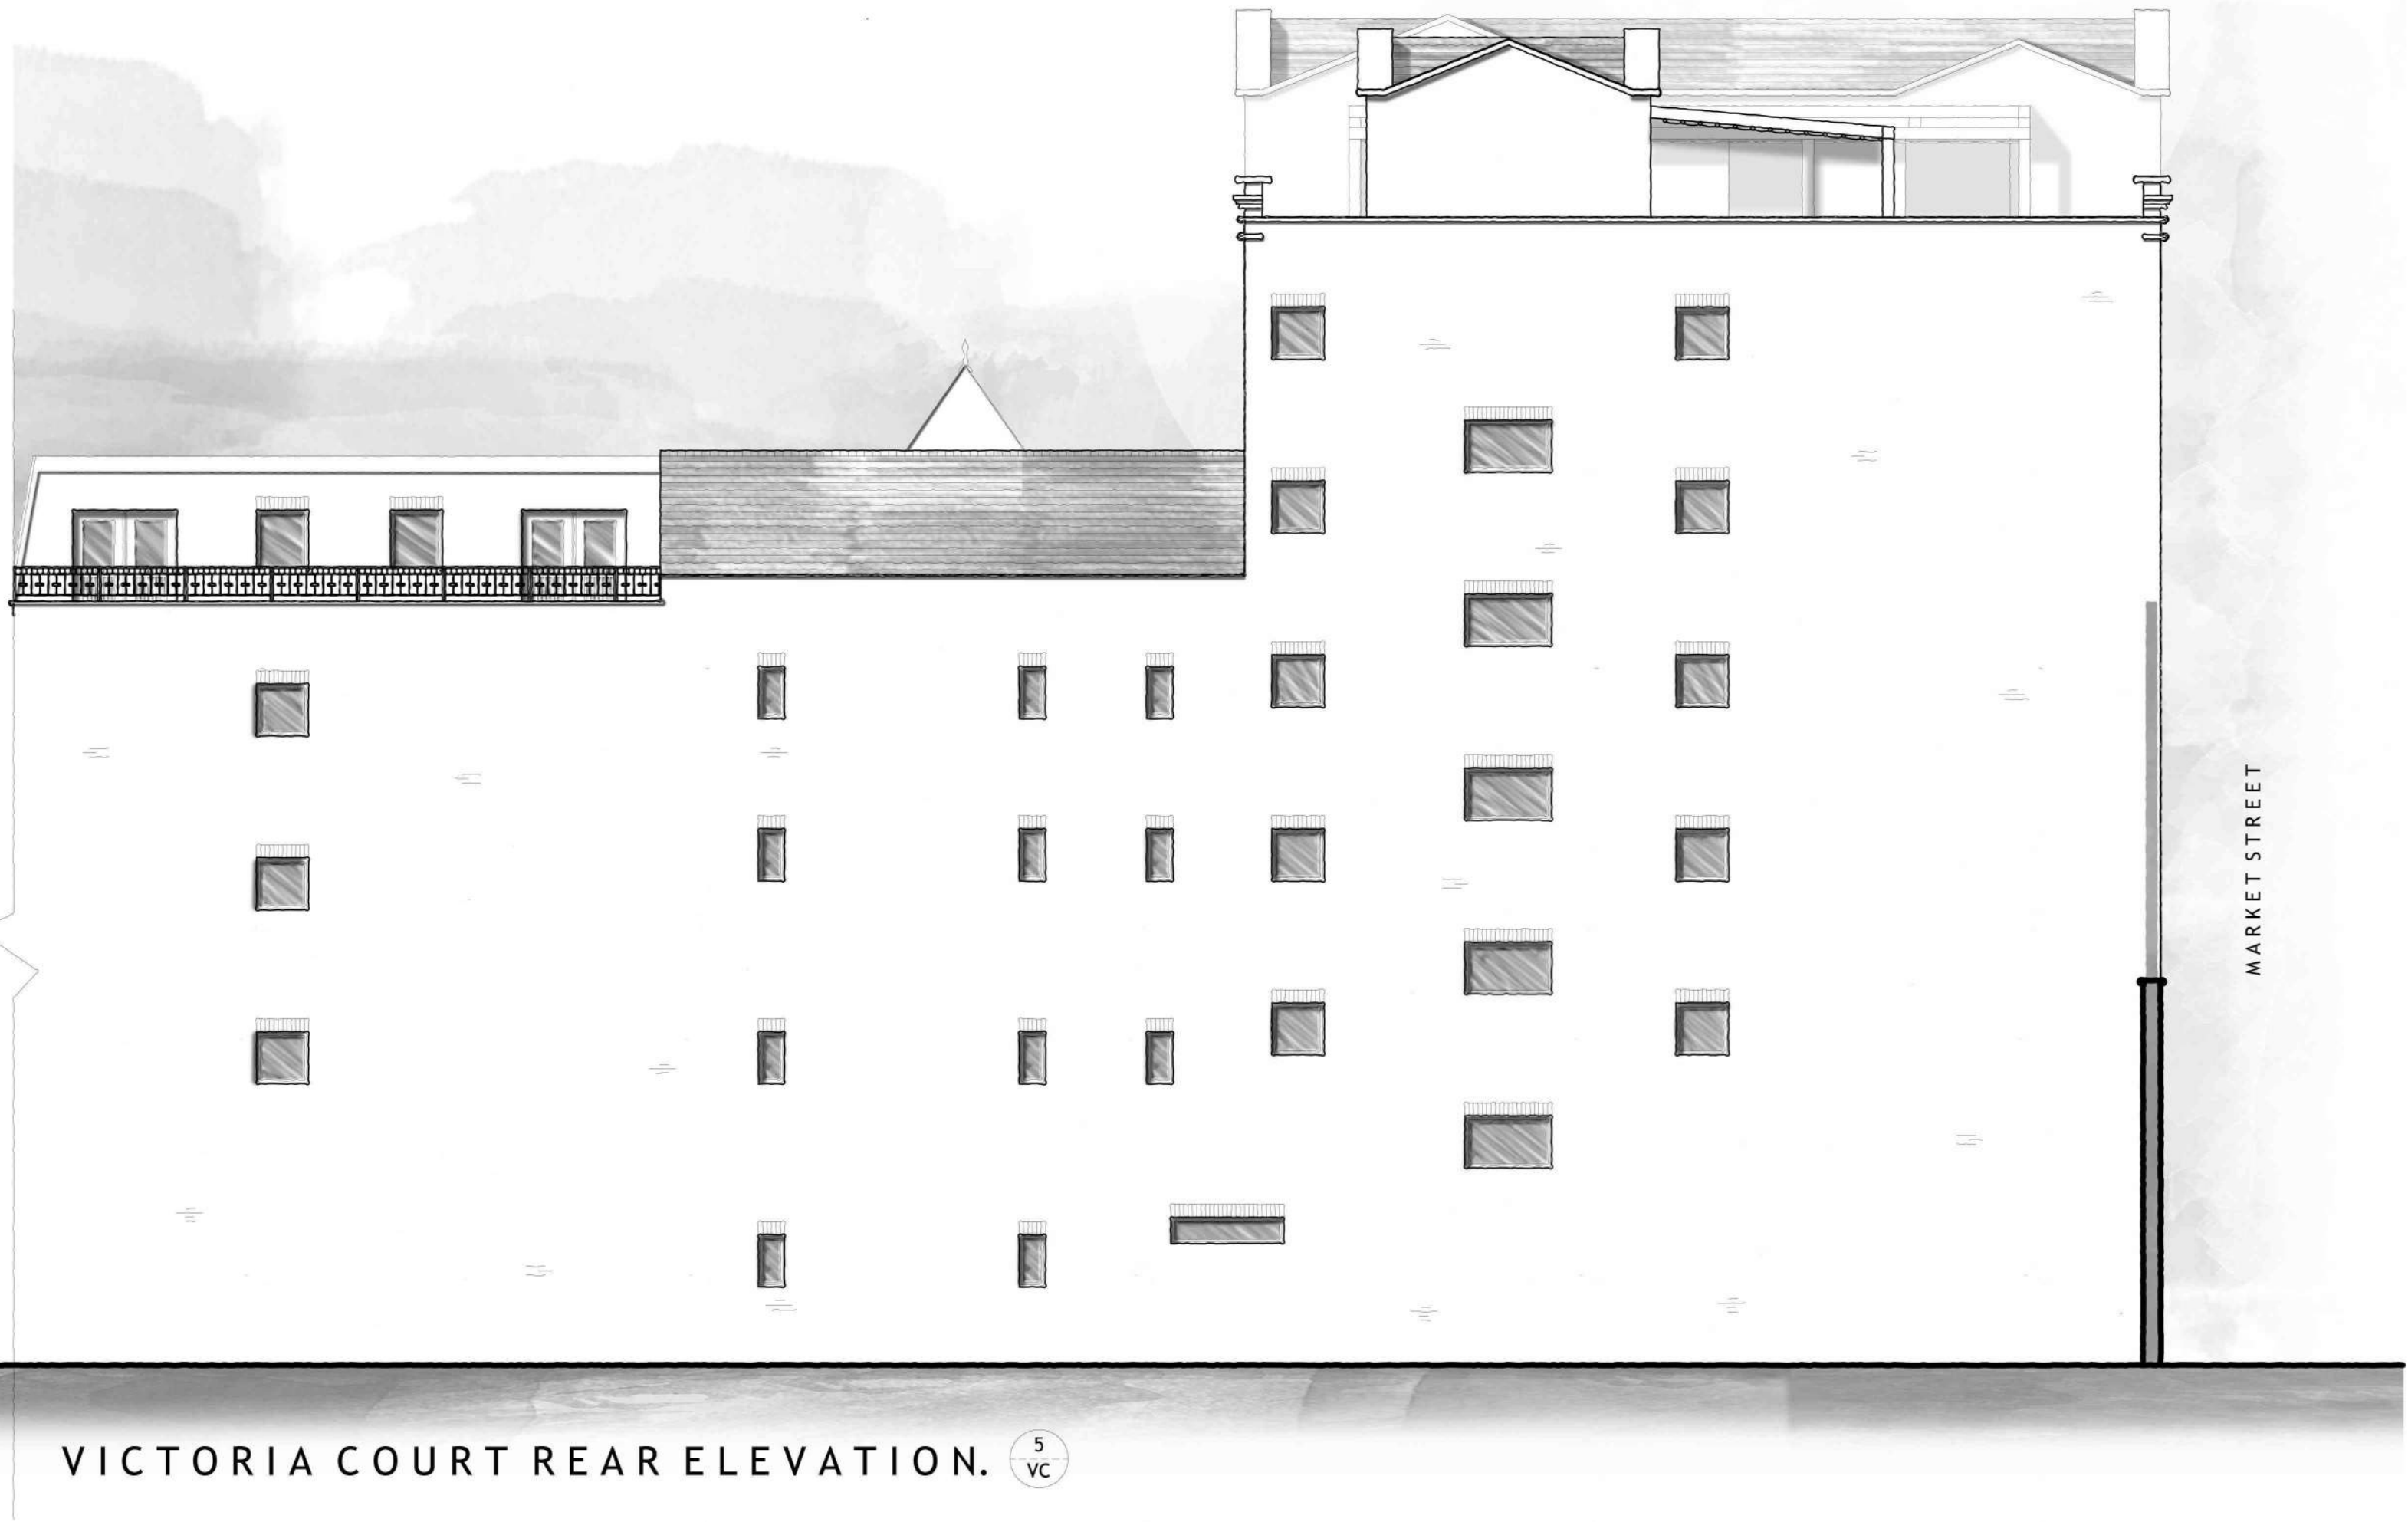

VICTORIA COURT REAR ELEVATION.

5
VC

NOTES

- Contractors must check all dimensions on site. Only figured dimensions are to be worked from. Discrepancies must be reported to the Architect or Engineer before proceeding. © This drawing is copyright.
- Direct scaling off the drawing is permissible for planning purposes only.

Where appropriate, windows have been added on the ground floor to provide passive surveillance to ginnels.		TNM	AT	03.06.2025
REV	DESCRIPTION	DRN	CHD	DATE
☒ PRELIMINARY	☐ INFORMATION	☐ TENDER		
☐ CONSTRUCTION	☐ AS BUILT			
SCALE	1:100 @ A1	DATE	MAR. 2024	
DRAWN	TNM	CHK	JAL	
DRAWING NO.	19401/461	REV	A	
TITLE	Old Town, Newbury.			
DETAILS	Elevations, Victoria Court			

LOCHAILORT

Woods Hardwick
Architecture | Engineering | Planning | Surveying

BEDFORD : HEAD OFFICE
15-17 Goldington Road
Bedford MK40 3NH
T: +44 (0) 1234 268862
ONLINE: mail@woodshardwick.com | woodshardwick.com

BIRMINGHAM
Fort Dunlop, Fort Parkway
Birmingham B24 9FE
T: +44 (0) 121 6297784

PLEASE CONSIDER THE ENVIRONMENT BEFORE PRINTING THIS DRAWING