



SECTION A-A.

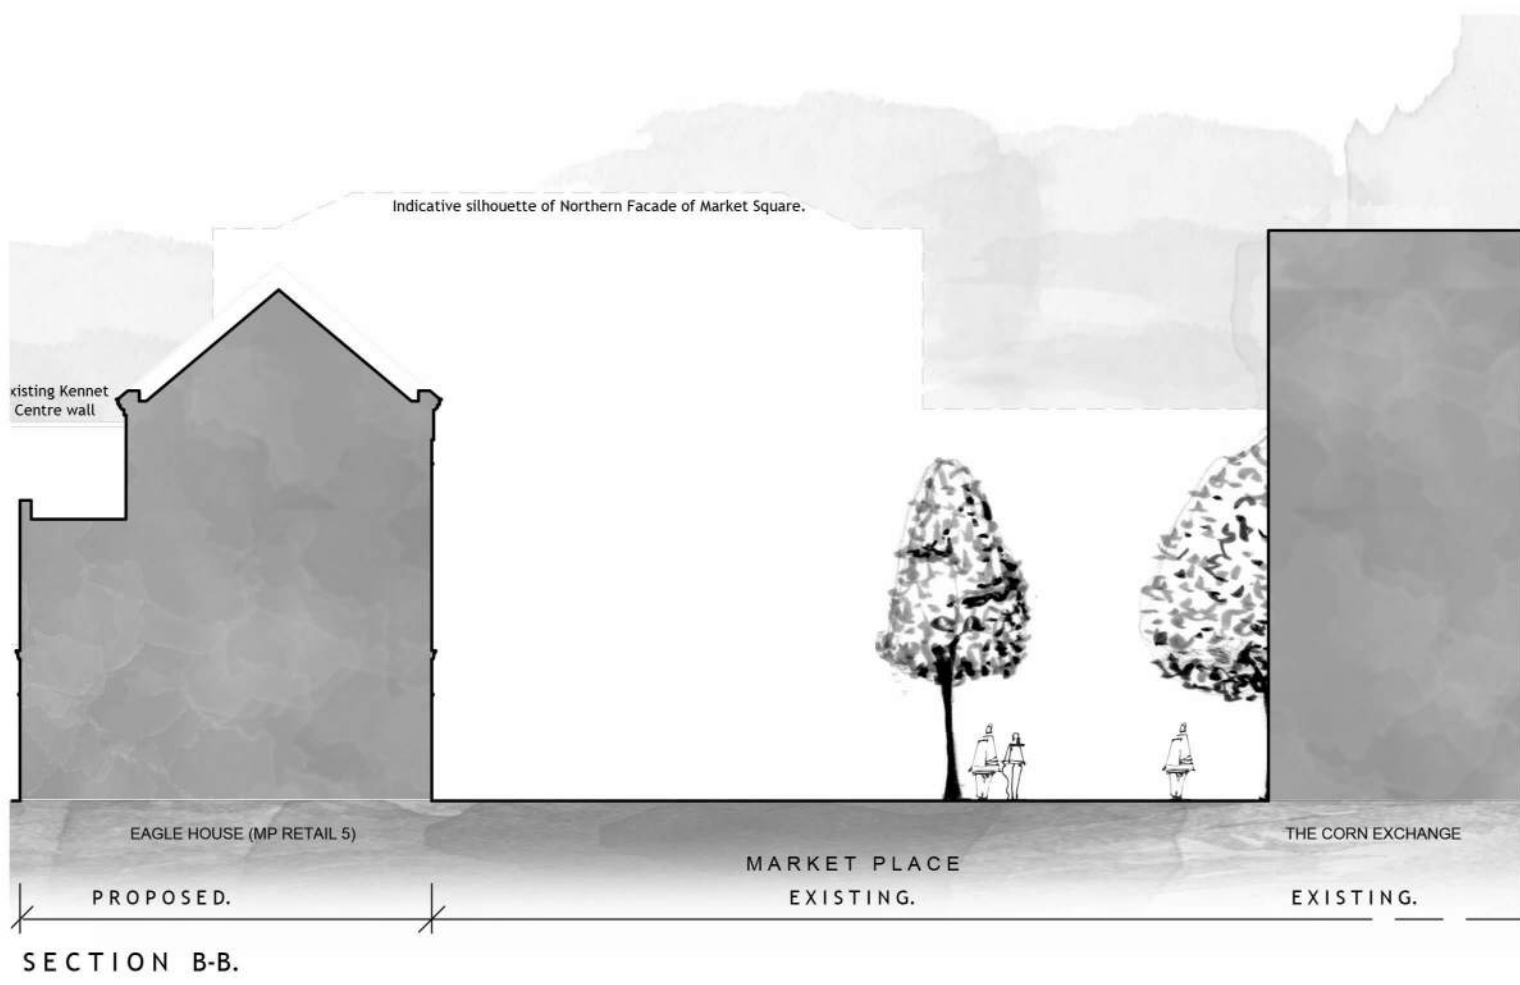


SECTION B-B.

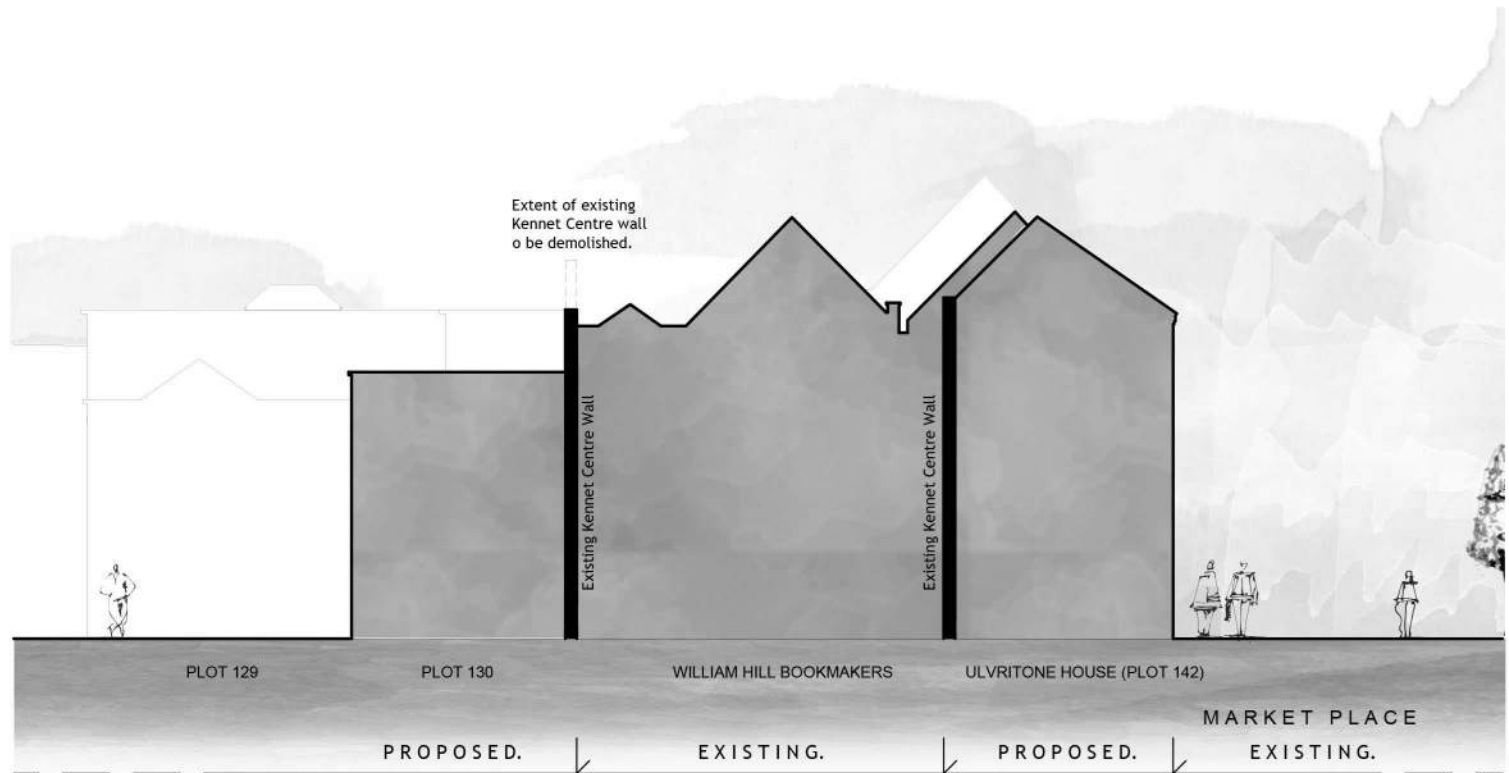


SECTION C-C.



SECTION D-D.

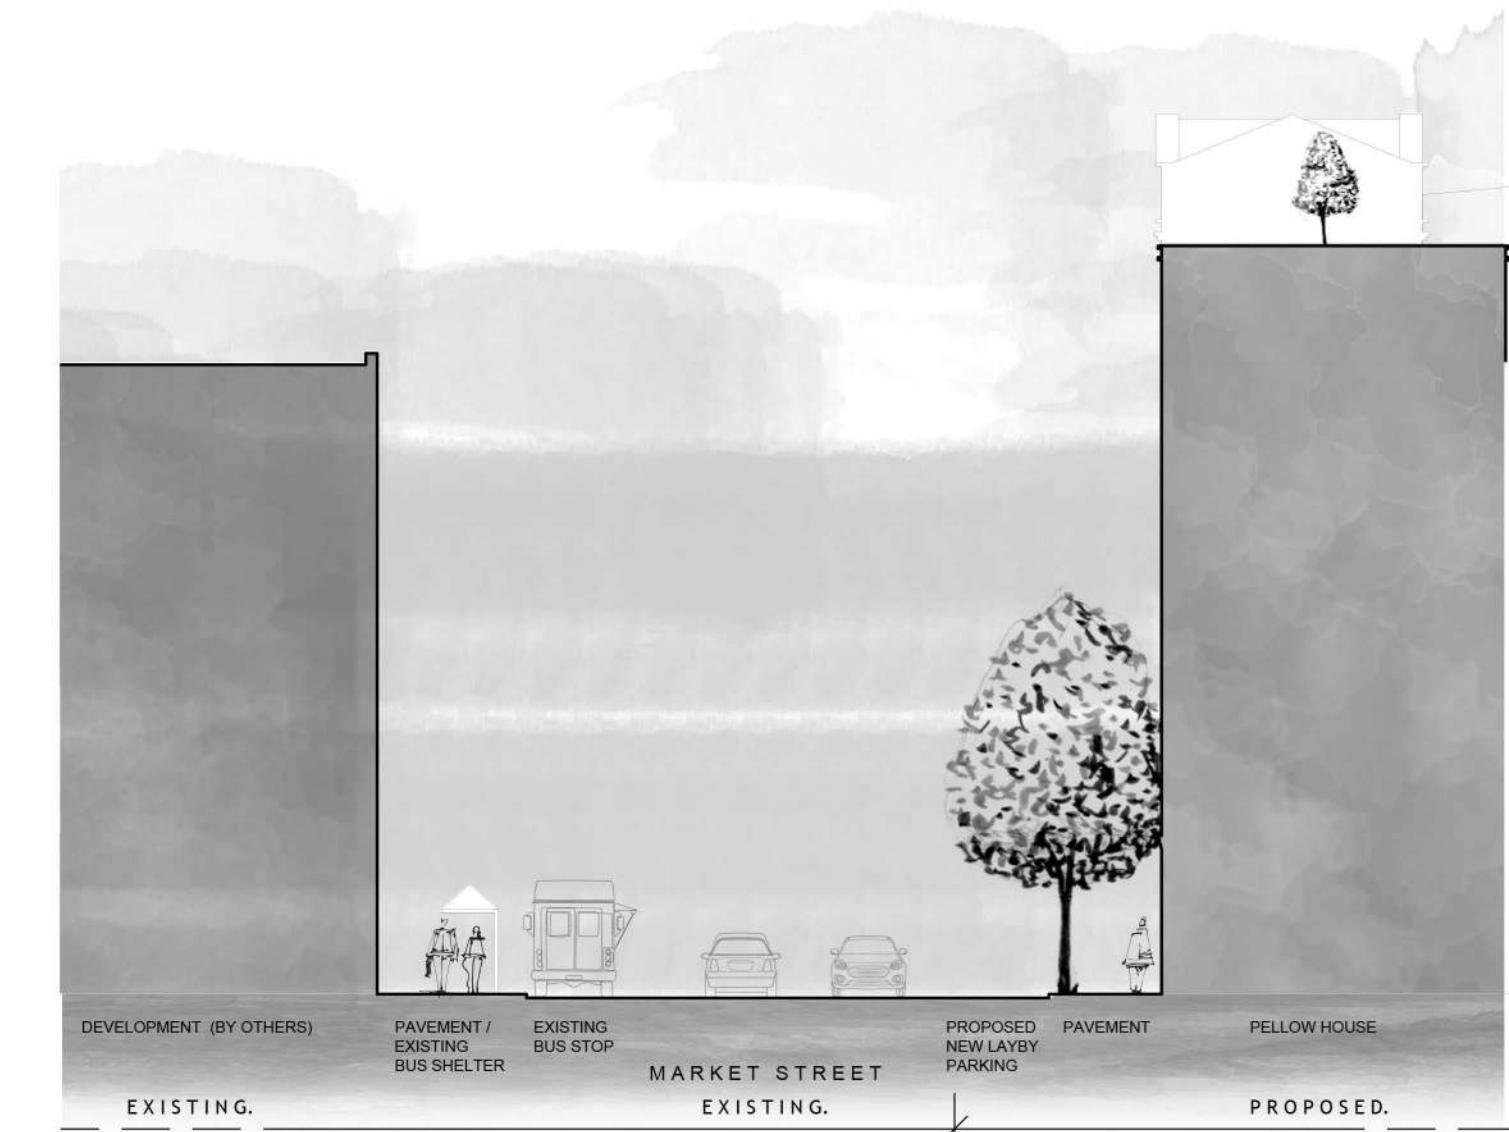

SECTION E-E.

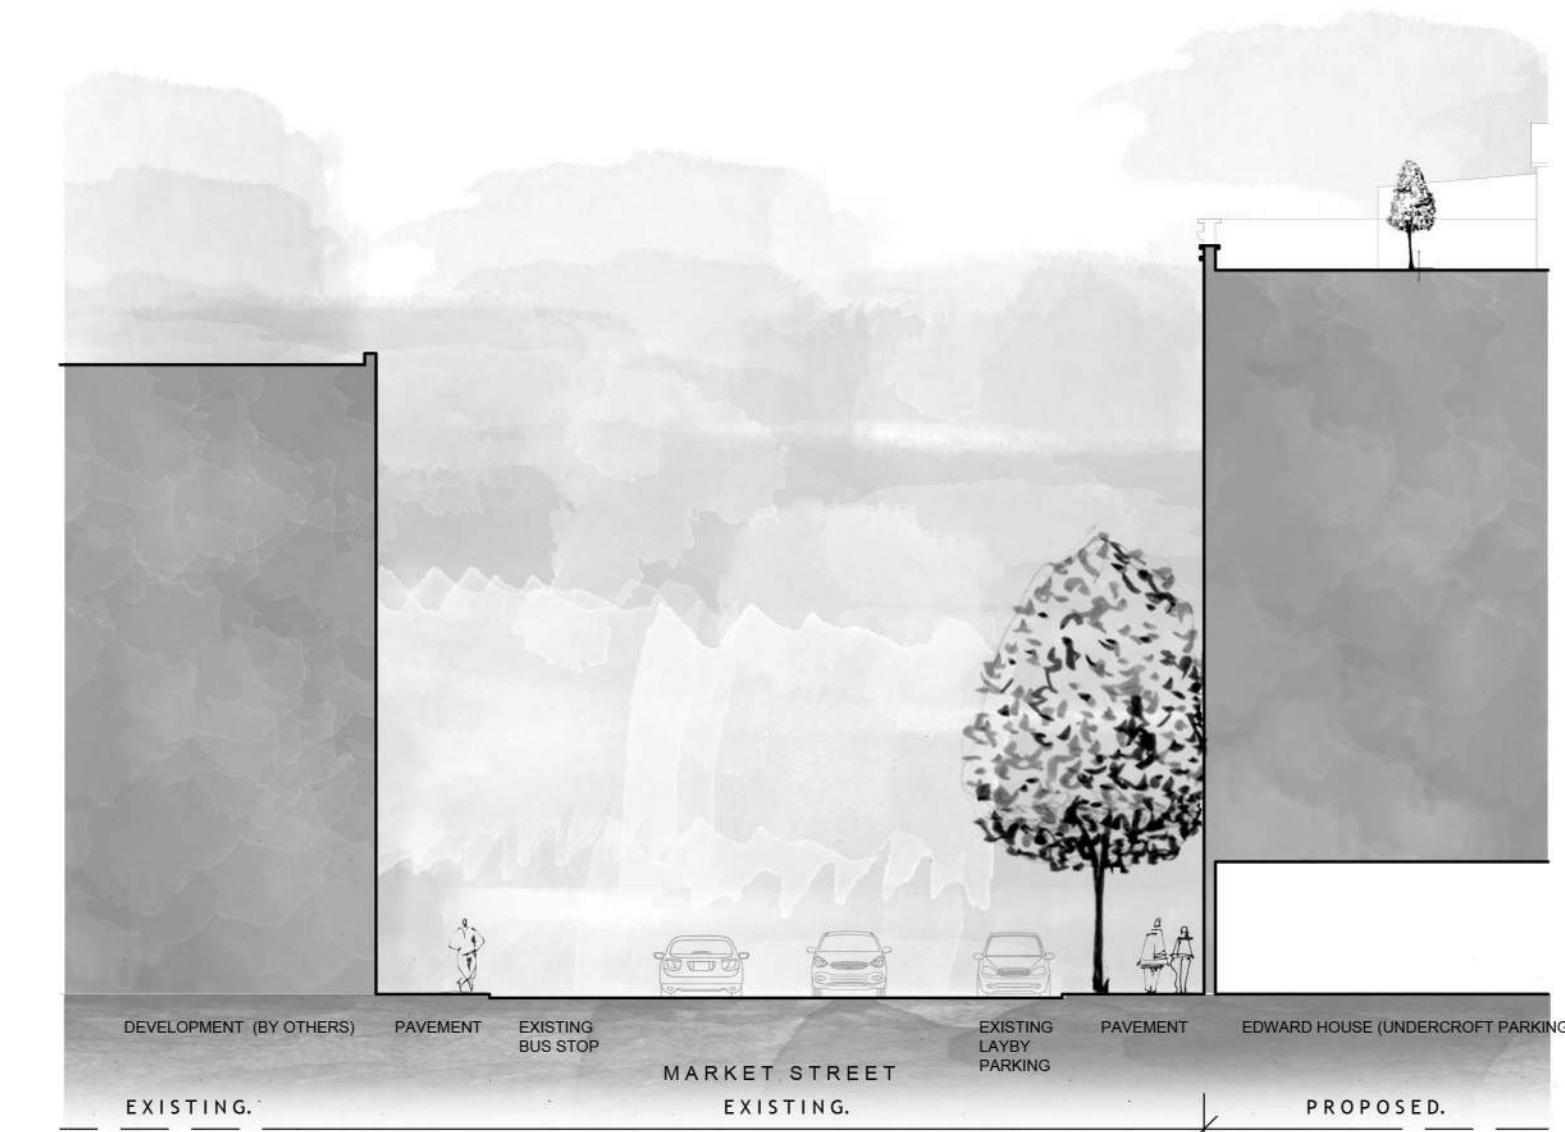

SECTION F-F.



KEY SECTION PLAN (NTS)

NOTES

- Contractors must check all dimensions on site. Only figured dimensions are to be worked from. Discrepancies must be reported to the Architect or Engineer before proceeding. © This drawing is copyright.

REV	DESCRIPTION		DRN	CHD	DATE
<input checked="" type="checkbox"/>	PRELIMINARY	<input type="checkbox"/> INFORMATION	<input type="checkbox"/> TENDER		
<input type="checkbox"/>	CONSTRUCTION	<input type="checkbox"/> AS BUILT			

SCALE 1:200 @ A1 DATE JUN 2024

DRAWN AT CHK JAL

DRAWING NO. 19401/1015 REV -

TITLE Old Town, Newbury.

DETAILS Site Sections (A-A) - (F-F)

LOCHAILORT

Woods Hardwick  
Architecture | Engineering | Planning | Surveying

BEDFORD : HEAD OFFICE  
15-17 Goldington Road  
Bedford MK40 3NH  
T: +44 (0) 1234 268862  
ONLINE: mail@woodshardwick.com | woodshardwick.com

BIRMINGHAM  
Fort Dunlop, Fort Parkway  
Birmingham B24 9FE  
T: +44 (0) 121 6297784

PLEASE CONSIDER THE ENVIRONMENT BEFORE PRINTING THIS DRAWING

