
NOTES

 Contractors must check all dimensions on site. Only figured dimensions are to be worked from. Discrepancies must be reported to the Architect or Engineer before proceeding.
 This drawing is copyright.

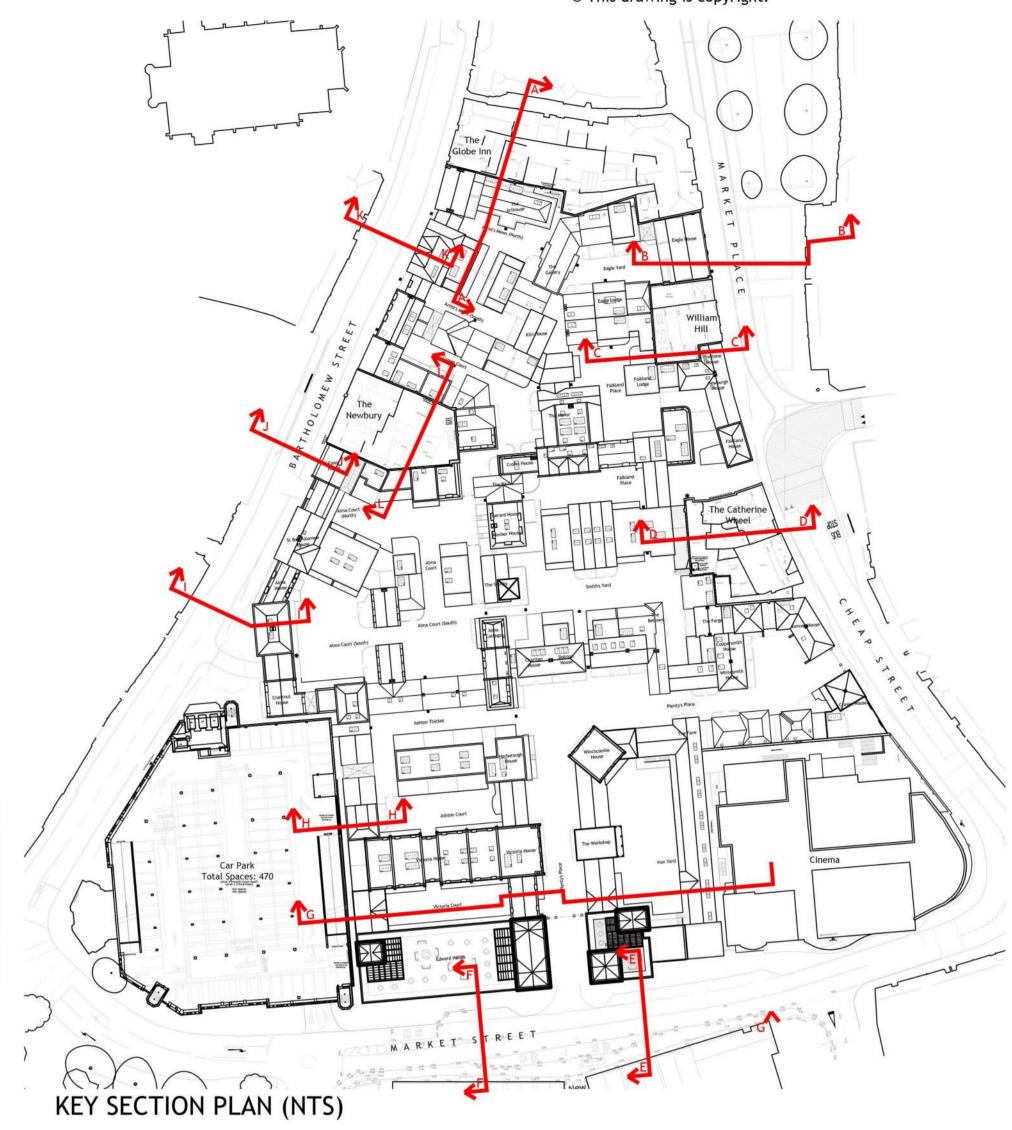

REV DESCRIPT	ION			DRN	CHD	DA
		☐ INFORMA	TION	TENDER		
CONSTRUC	TION	AS BUILT				
SCALE	1:200 @ A1		DATE	JUN 2024		
DRAWN	NS		СНК	JAI	100	
DRAWING NO.	19401/10	16	REV	ě		
TITLE	Old Tov					
	Newbu	ry.				
DETAILS	Site Sections					
	(G-G) -	(L-L)				



Architecture | Engineering | Planning | Surveying

BEDFORD: HEAD OFFICE 15-17 Goldington Road Bedford MK40 3NH T: +44 (0) 1234 268862

BIRMINGHAM
Fort Dunlop, Fort Parkway
Birmingham B24 9FE
T: +44 (0) 121 6297784

ONLINE: mail@woodshardwick.com | woodshardwick.com




SECTION G-G.

KENNET MULTI-STOREY CAR PARK (with Proposed Additional Storey).

SECTION H-H.

SECTION K-K.


EXISTING.

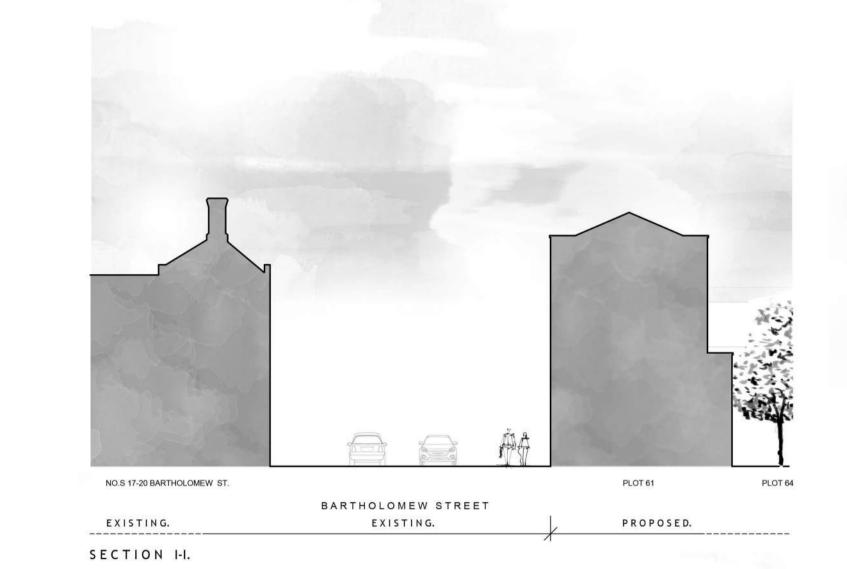





PROPOSED.

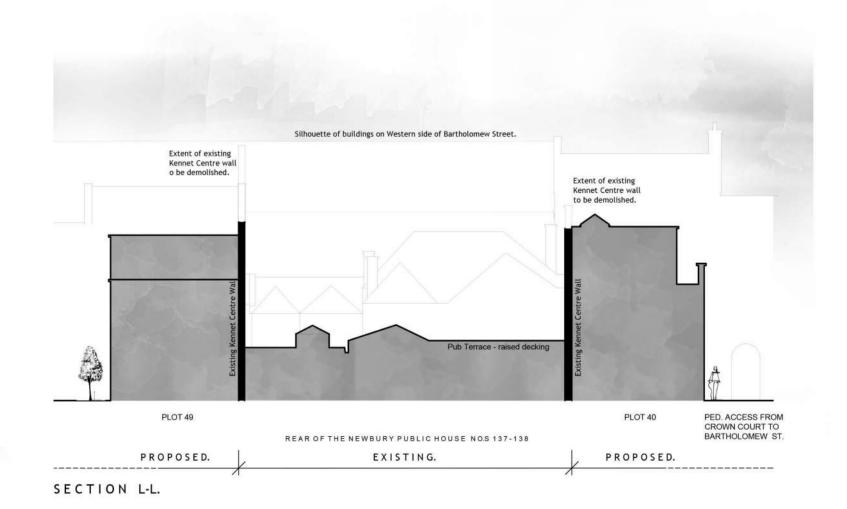

SECTION J-J.

0 2 4 6 10 20 30 SCALE 1:200