


ALMA COURT (NORTH) ELEVATION. (2)

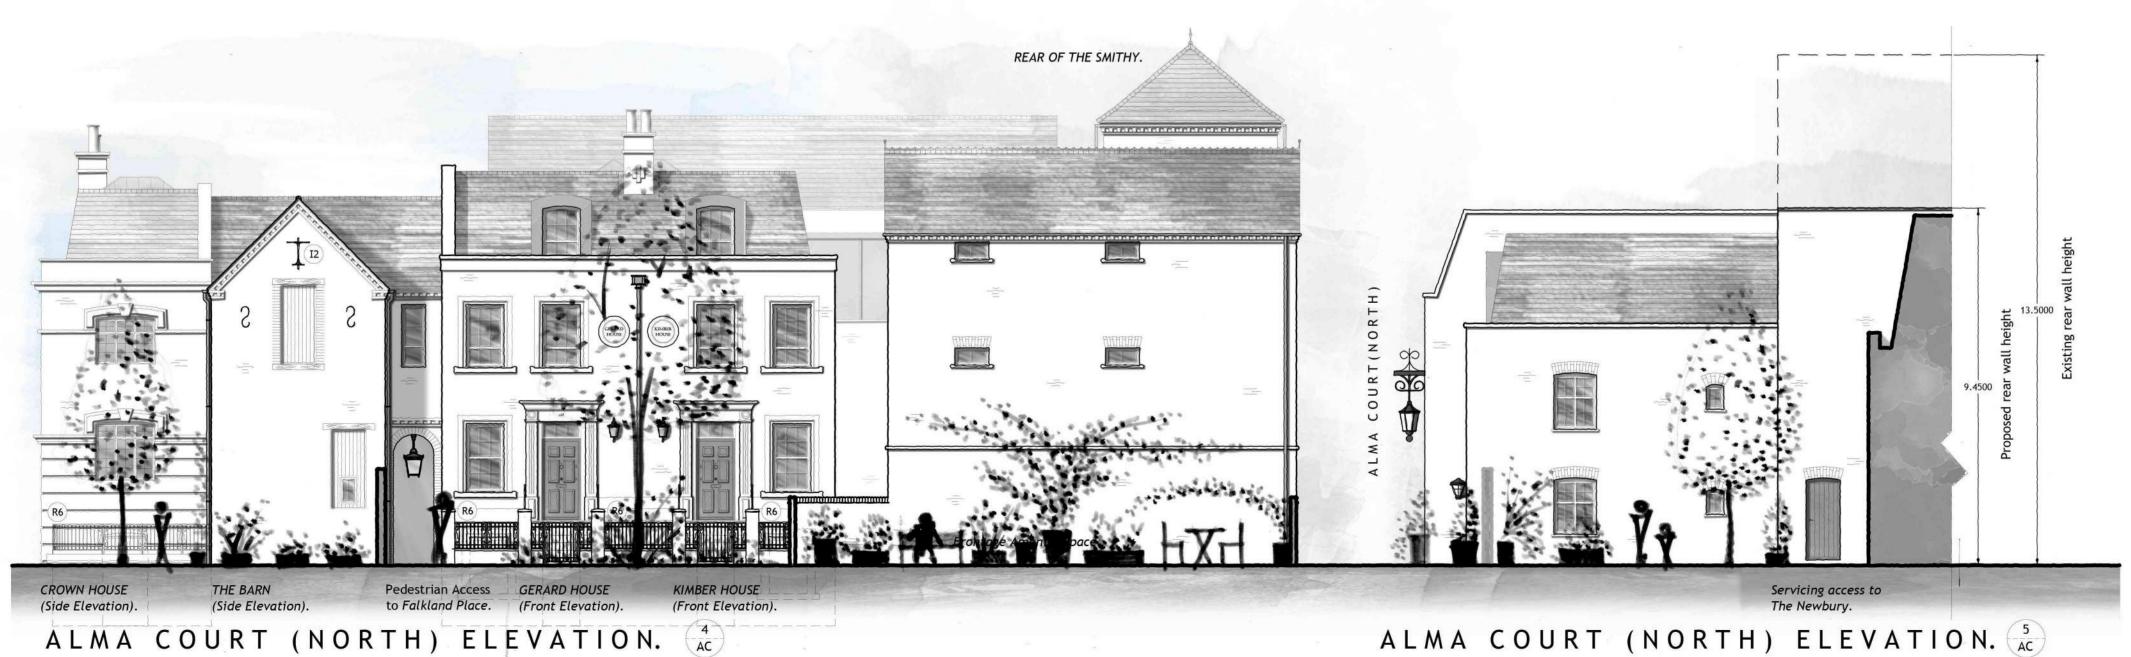



ALMA COURT (NORTH) ELEVATION. 5AC

NOTES

- Contractors must check all dimensions on site. Only figured dimensions are to be worked from. Discrepancies must be reported to the Architect or Engineer before proceeding. © This drawing is copyright.
- 2. Direct scaling off the drawing is permissible for planning purposes only.

REV DESCRIPT	ION		DRN	CHD	DATE
PRELIMINARY INFORMATIO		TION	TENDER		
☐ CONSTRUC	TION AS BUILT	0.			
CALE 1:100 @ A1		DATE	MAR. 2024		
DRAWN	NS	СНК	JAI	L	198
DRAWING NO.	19401/366	REV			
TITLE	Old Town, Newbury.				
DETAILS	Elevations,				
	Alma Court.				

LOCHAILORT

us Ha	rawi	CK
	as Ha	ds Hardwi

Architecture | Engineering | Planning | Surveying

BEDFORD: HEAD OFFICE 15-17 Goldington Road Bedford MK40 3NH T: +44 (0) 1234 268862

BIRMINGHAM Fort Dunlop, Fort Parkway Birmingham B24 9FE T: +44 (0) 121 6297784

ONLINE: mail@woodshardwick.com | woodshardwick.com