
NOTES

- Contractors must check all dimensions on site. Only figured dimensions are to be worked from. Discrepancies must be reported to the Architect or Engineer before proceeding.
 This drawing is copyright.
- Direct scaling off the drawing is permissible for planning purposes only.

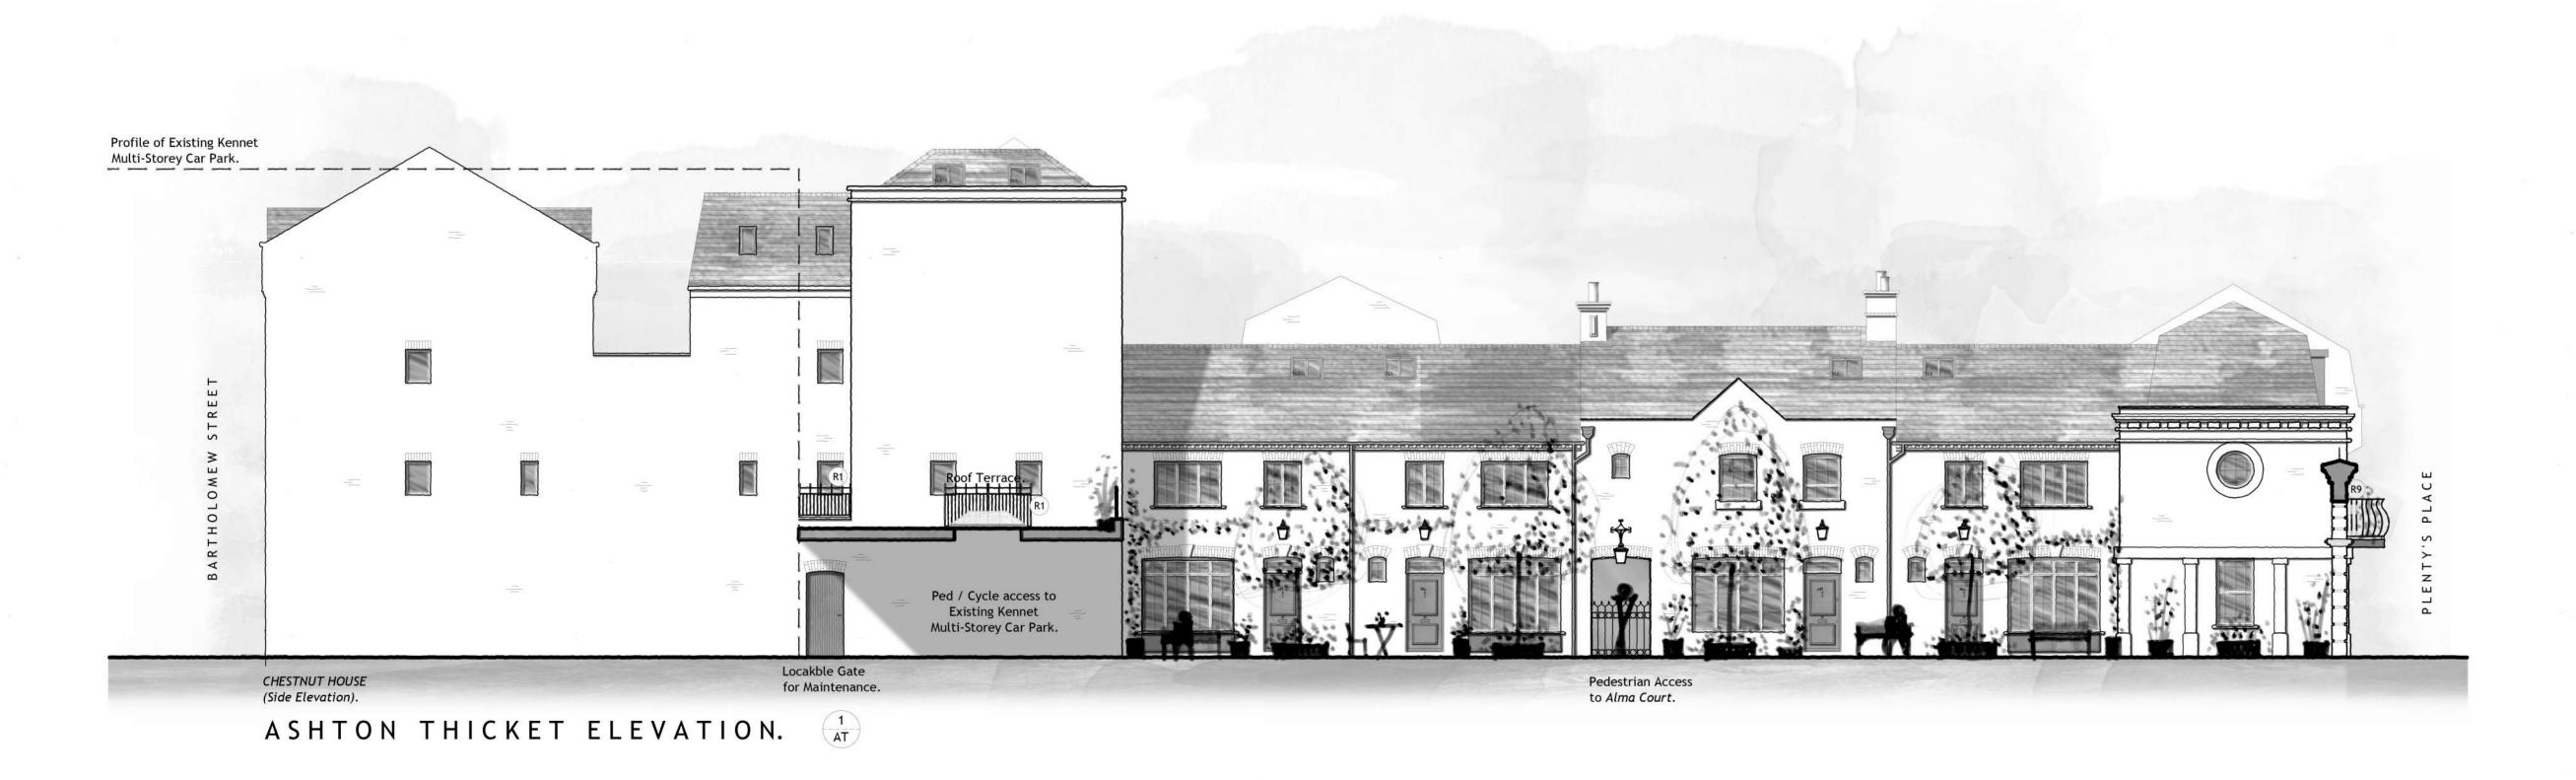





DRN CHD DATE REV DESCRIPTION PRELIMINARY ☐ INFORMATION TENDER CONSTRUCTION ☐ AS BUILT 1:100 @ A1 SCALE DATE MAR. 2024 CHK JAL REV -DRAWING NO. 19401/406 TITLE Old Town, Newbury. **DETAILS** Elevations, Plenty's Place & Ashton Thicket.

LOCHAILORT

□ Woods Hardwick

Architecture | Engineering

Planning | Surveying

BEDFORD: HEAD OFFICE 15-17 Goldington Road Bedford MK40 3NH T: +44 (0) 1234 268862 BIRMINGHAM

Fort Dunlop, Fort Parkway

Birmingham B24 9FE

T: +44 (0) 121 6297784

ONLINE: mail@woodshardwick.com | woodshardwick.com

PLEASE CONSIDER THE ENVIRONMENT BEFORE PRINTING THIS DRAWING