


IRON YARD ELEVATION. 3 cs

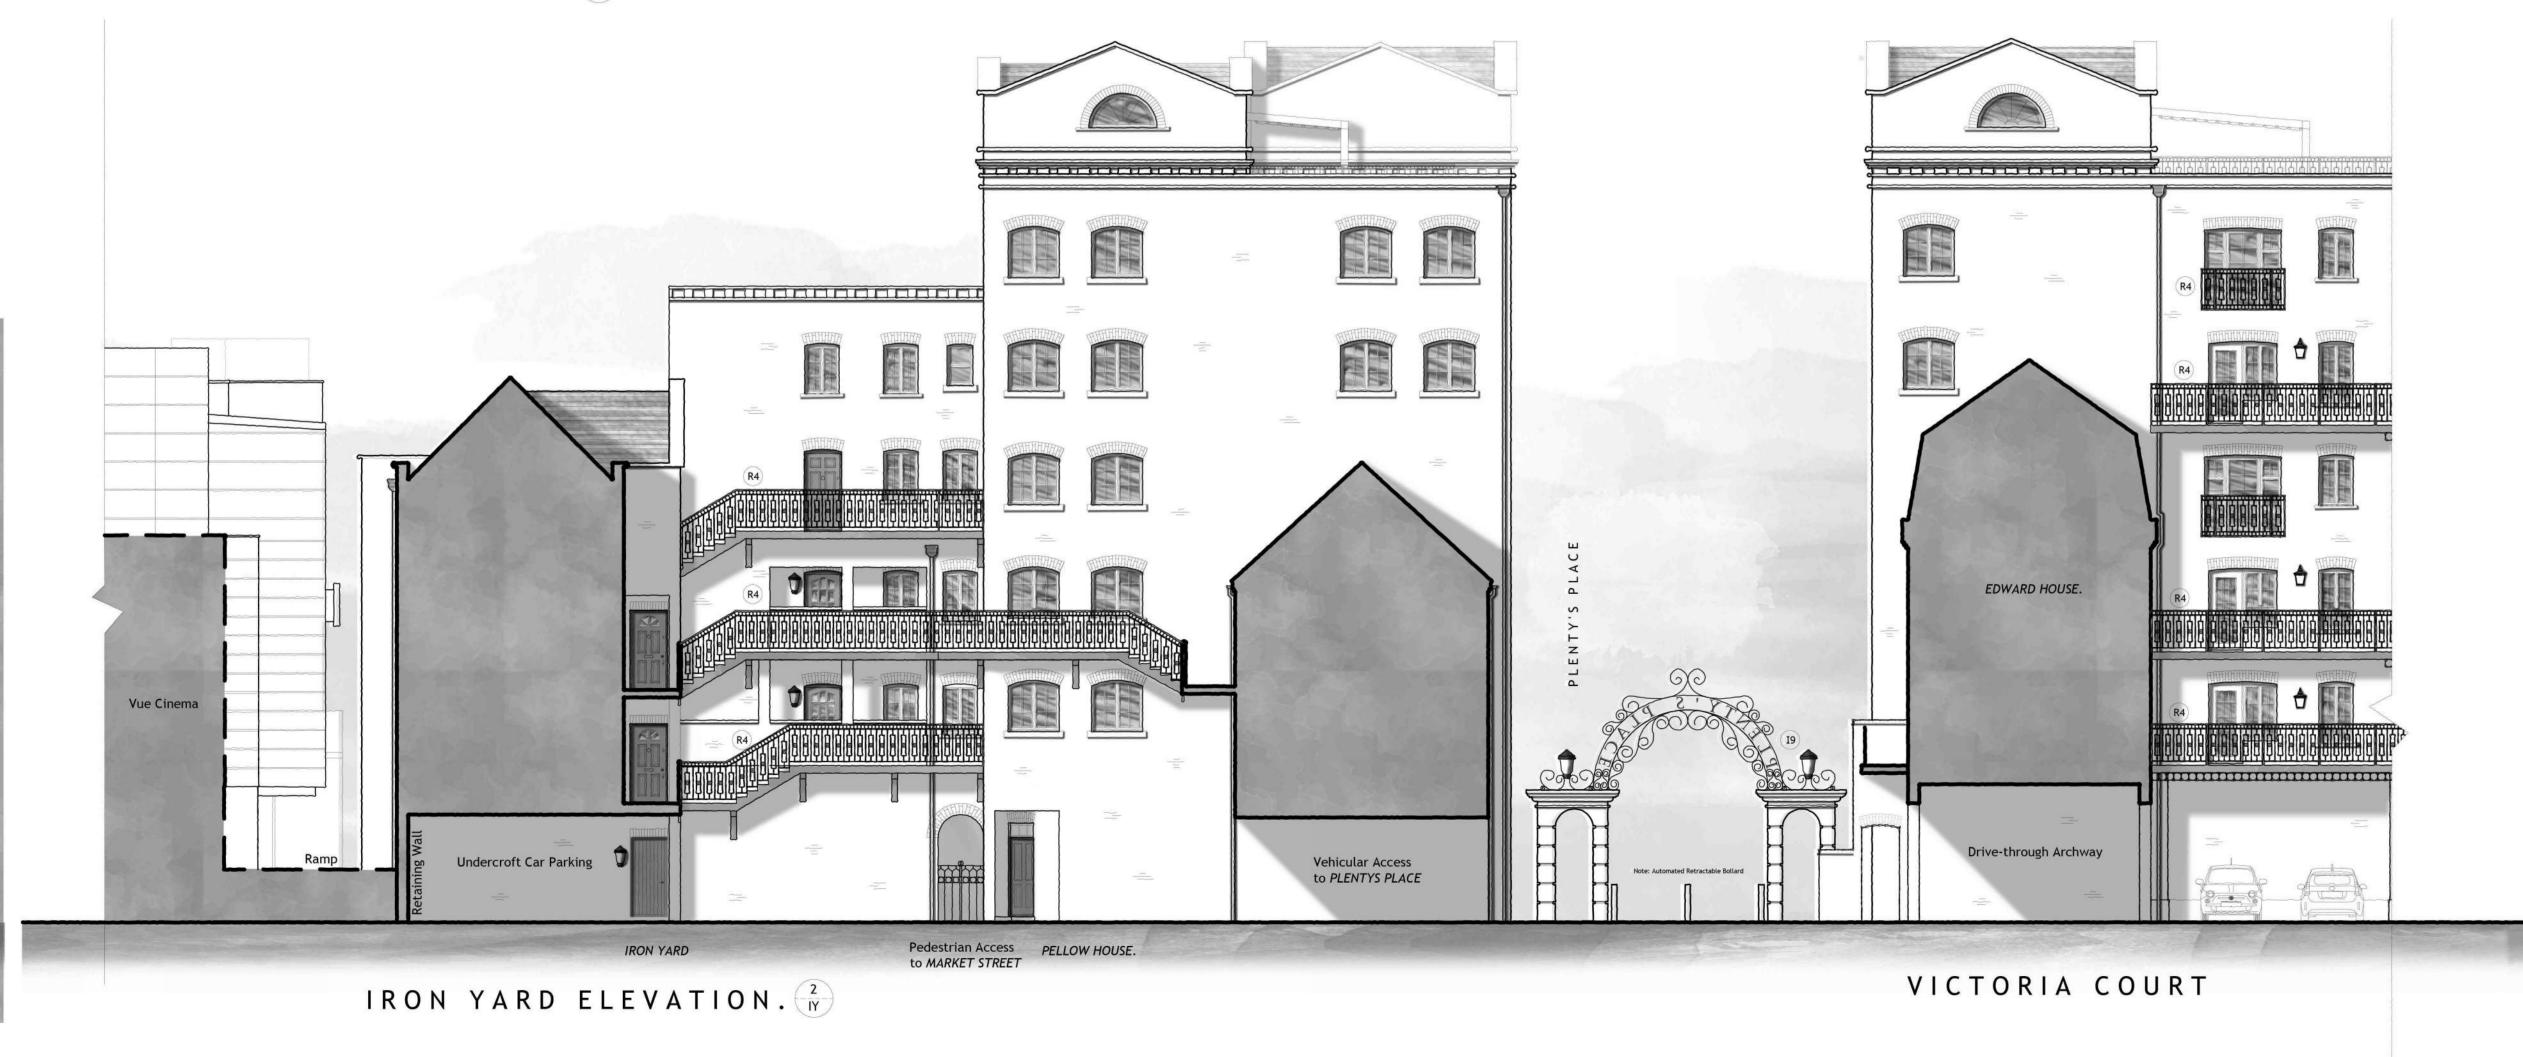

REV DESCRIPTION DRN CHD DATE ☐ INFORMATION ☐ TENDER PRELIMINARY ☐ AS BUILT CONSTRUCTION 1:100 @ A1 DATE MAR. 2024 CHK JAL REV -DRAWING NO. 19401/568 Old Town, Newbury. **DETAILS** Elevations, Iron Yard.

LOCHAILORT

☐ Woods Hardwick

Architecture | Engineering | Planning | Surveying

BEDFORD: HEAD OFFICE 15-17 Goldington Road Bedford MK40 3NH T: +44 (0) 1234 268862 BIRMINGHAM
Fort Dunlop, Fort Parkway
Birmingham B24 9FE
T: +44 (0) 121 6297784

ONLINE: mail@woodshardwick.com | woodshardwick.com