


NOTES

1. Contractors must check all dimensions on site. Only figured dimensions are to be worked from. Discrepancies must be reported to the Architect or Engineer before proceeding.
© This drawing is copyright.
2. Direct scaling off the drawing is permissible for planning purposes only.

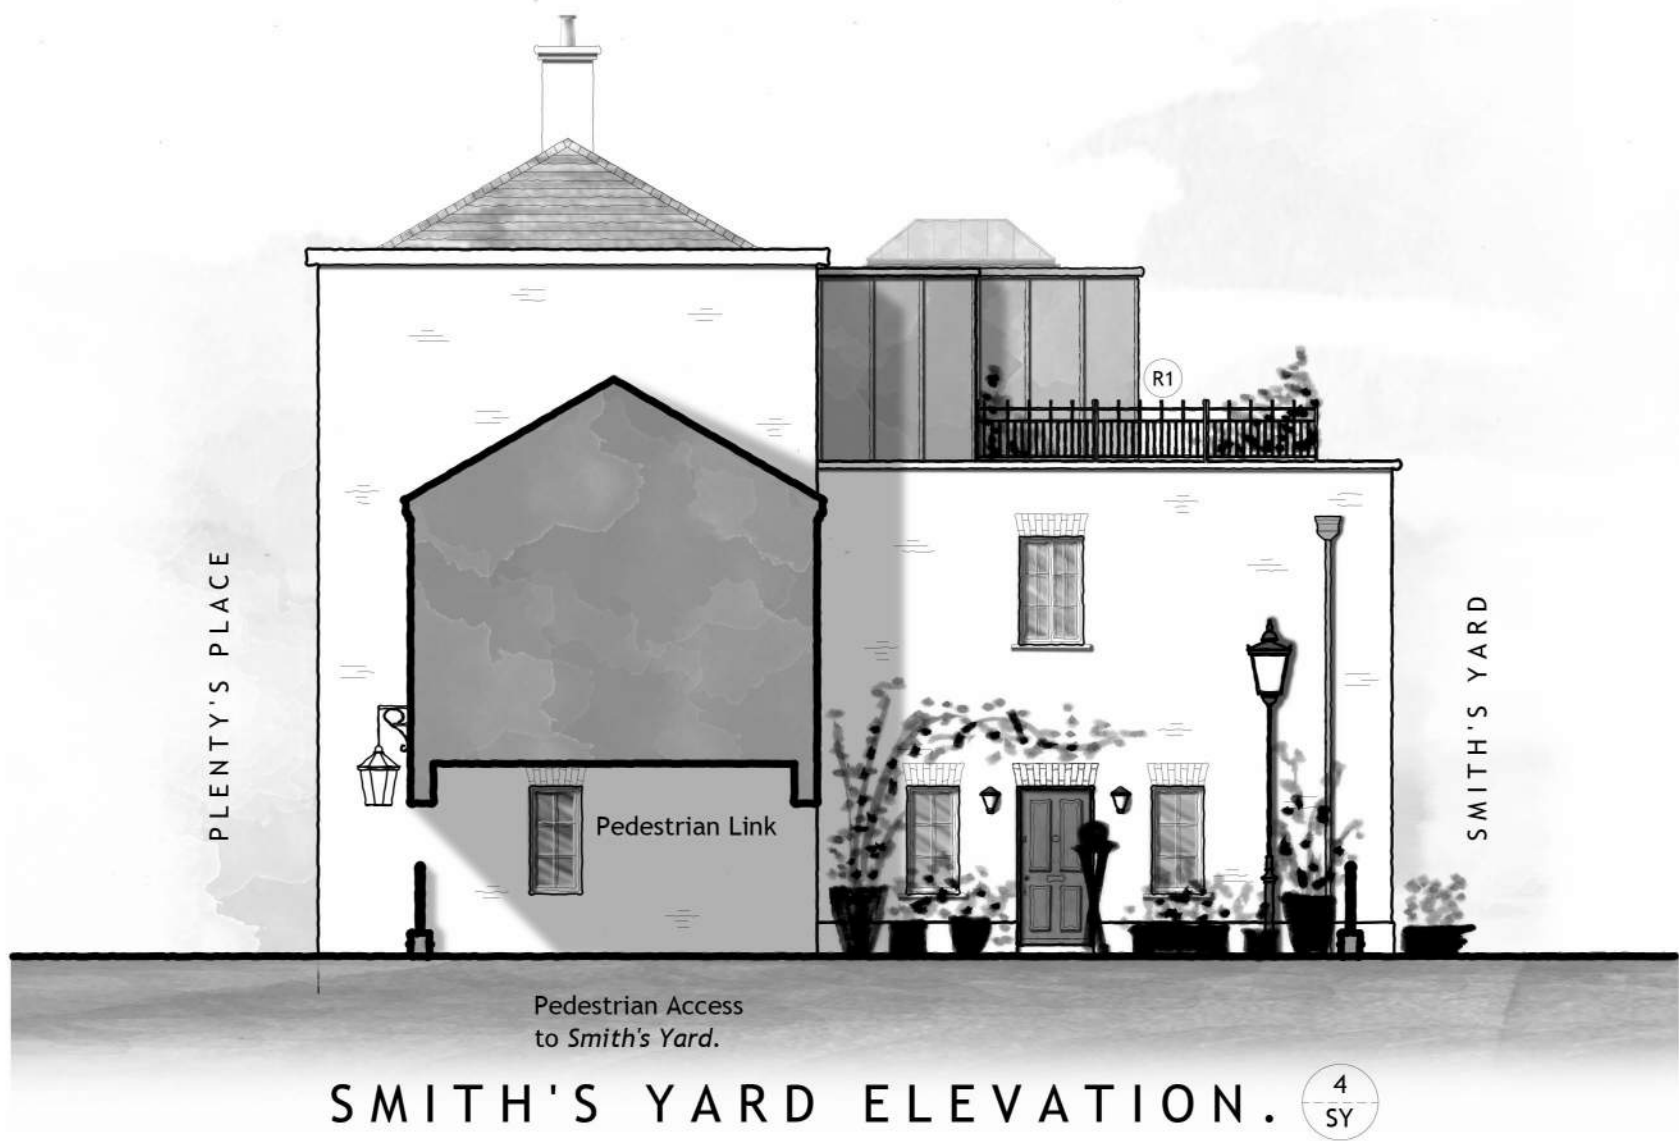

A Where appropriate, windows have been added on the ground floor to provide passive surveillance to ginnels.		TNM	AT	03.06.2025
REV	DESCRIPTION	DRN	CHD	DATE
☒ PRELIMINARY	☐ INFORMATION	☐ TENDER		
☐ CONSTRUCTION	☐ AS BUILT			
SCALE	1:100 @ A1	DATE	APR. 2024	
DRAWN	TNM	CHK	JAL	
DRAWING NO.	19401/306	REV	A	
TITLE	Old Town, Newbury.			
DETAILS	Elevations, Smith's Yard			

LOCHAILORT

Woods Hardwick
Architecture | Engineering | Planning | Surveying

BEDFORD : HEAD OFFICE
15-17 Goldington Road
Bedford MK40 3NH
T: +44 (0) 1234 268862

BIRMINGHAM
Fort Dunlop, Fort Parkway
Birmingham B24 9FE
T: +44 (0) 121 6297784

ONLINE: mail@woodshardwick.com | woodshardwick.com

PLEASE CONSIDER THE ENVIRONMENT BEFORE PRINTING THIS DRAWING

