
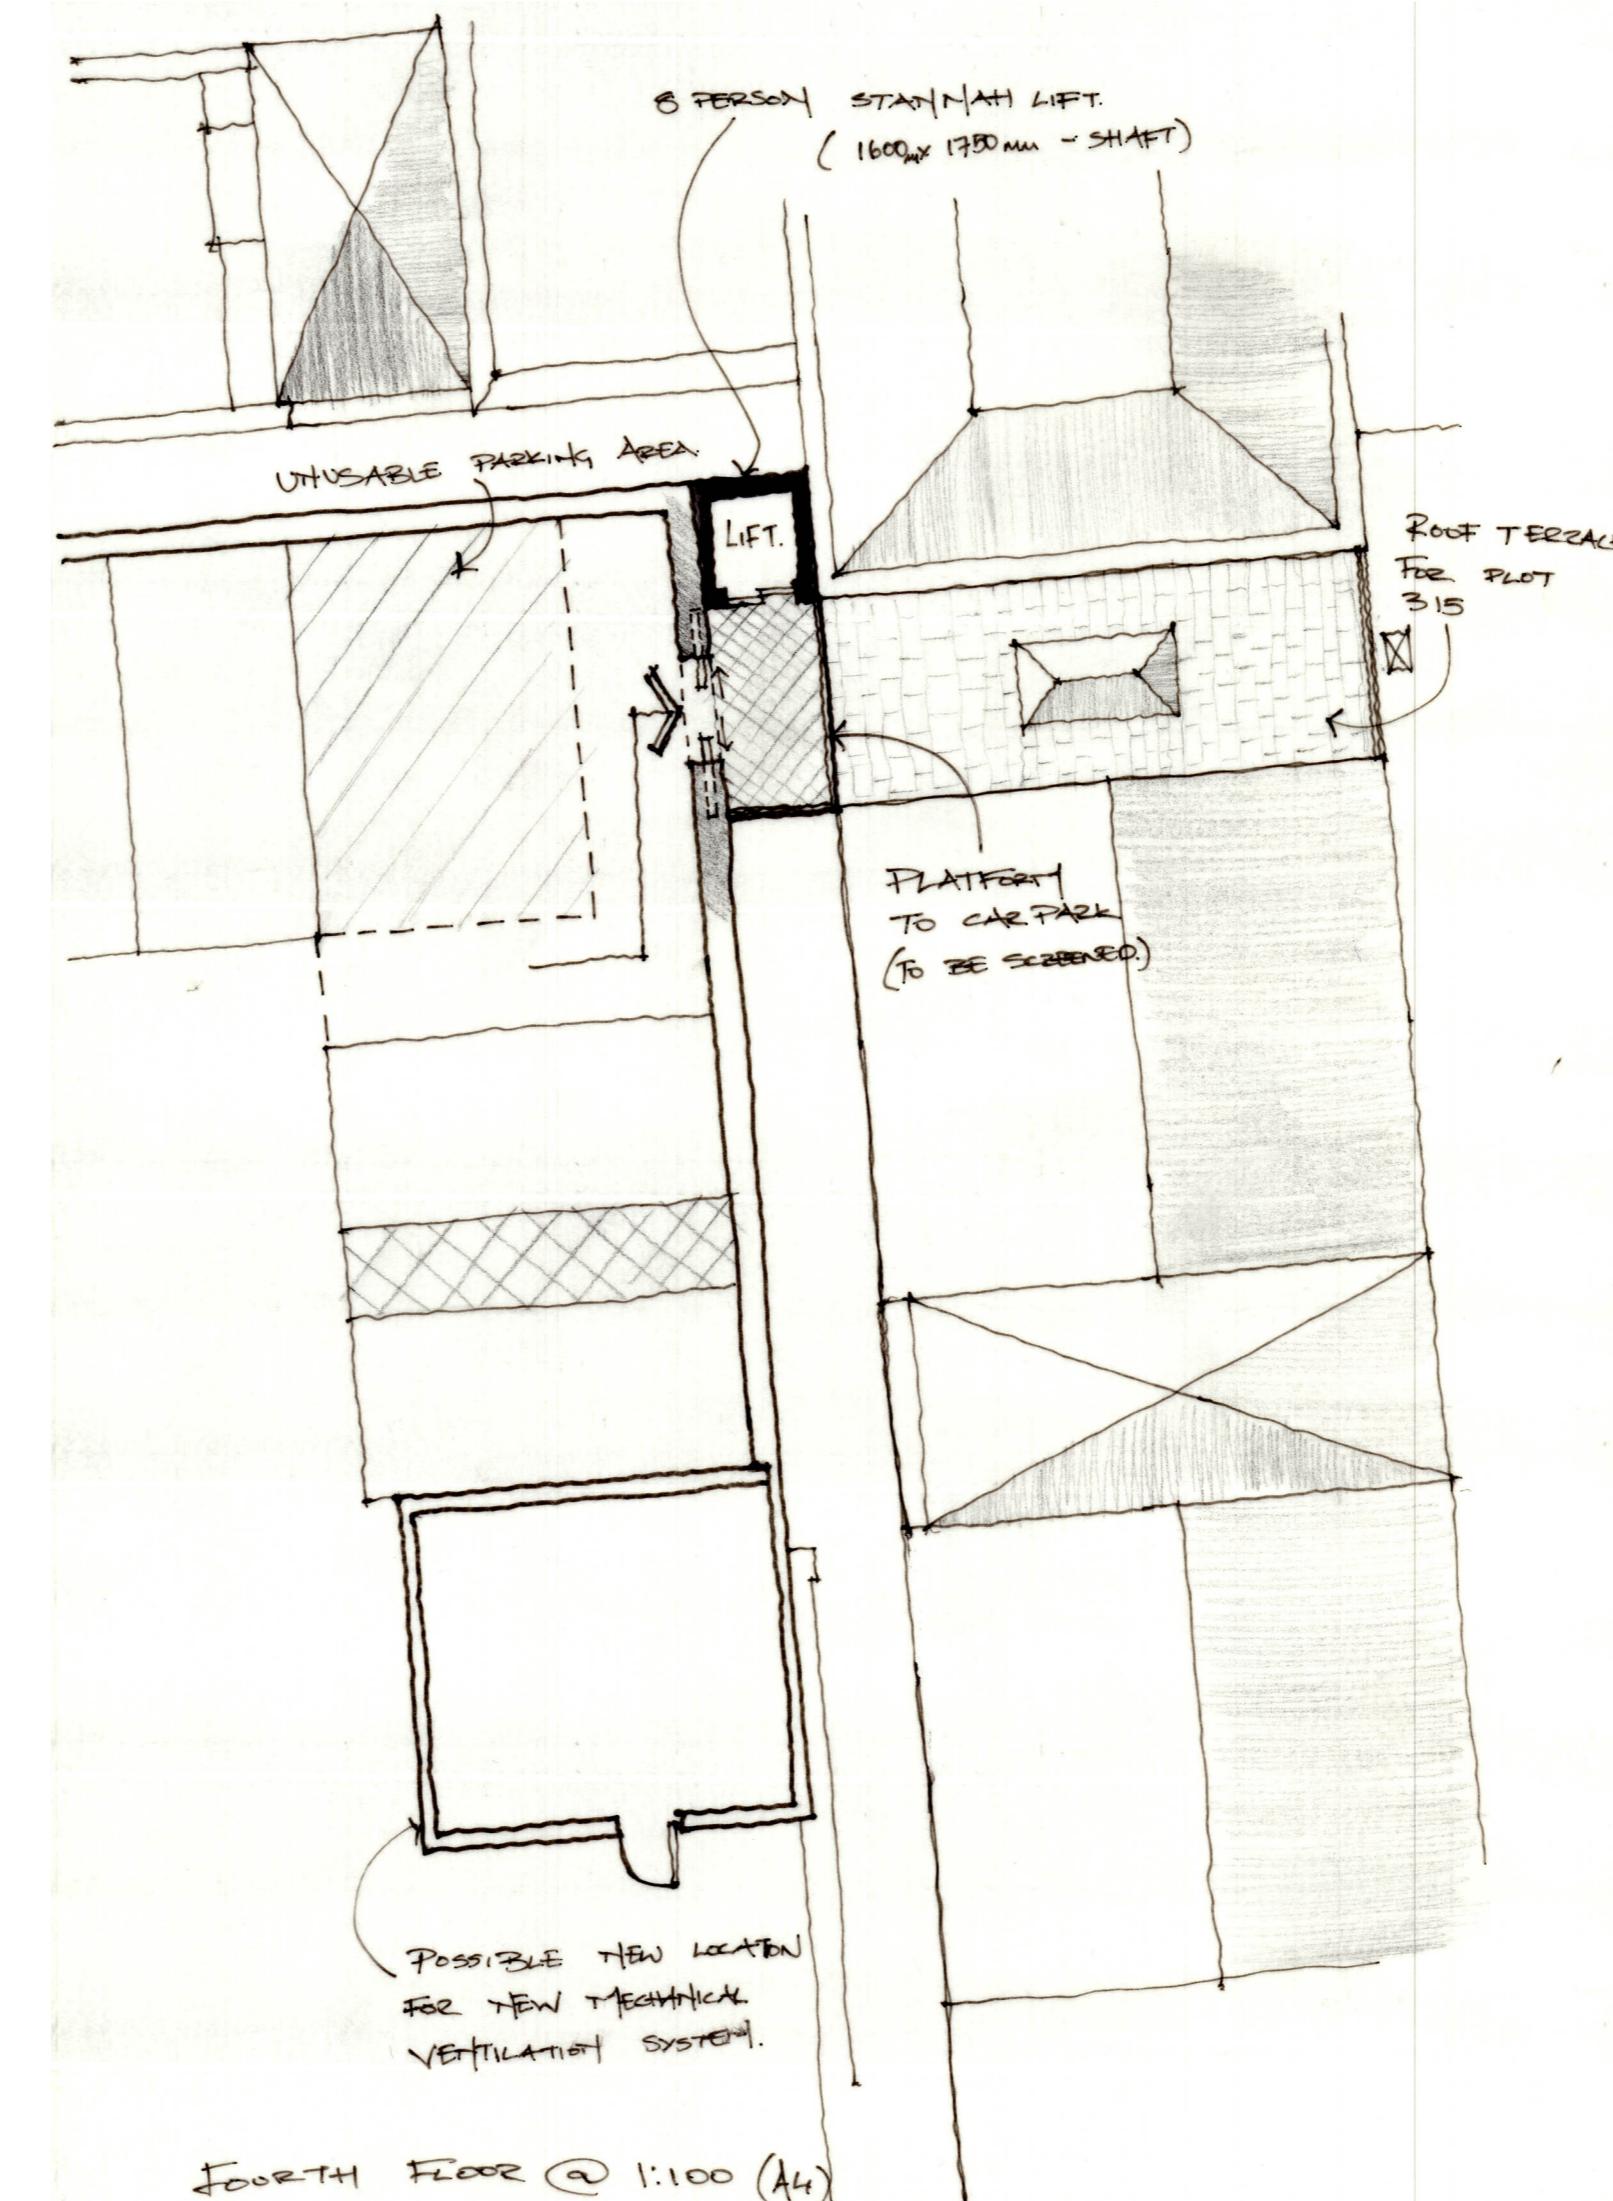


## NOTES

- Contractors must check all dimensions on site. Only figured dimensions are to be worked from. Discrepancies must be reported to the Architect or Engineer before proceeding. © This drawing is copyright.
- All plans and drawings are drawn true to stated scales and can be used for the purpose of planning only. Responsibility is not accepted for errors made by others in scaling from this drawing.
- Reproduced from OS Sitemap ® by permission of Ordnance Survey on behalf of The Controller of His Majesty's Stationery Office. © Crown copyright. All rights reserved. Licence number 100007126.

N

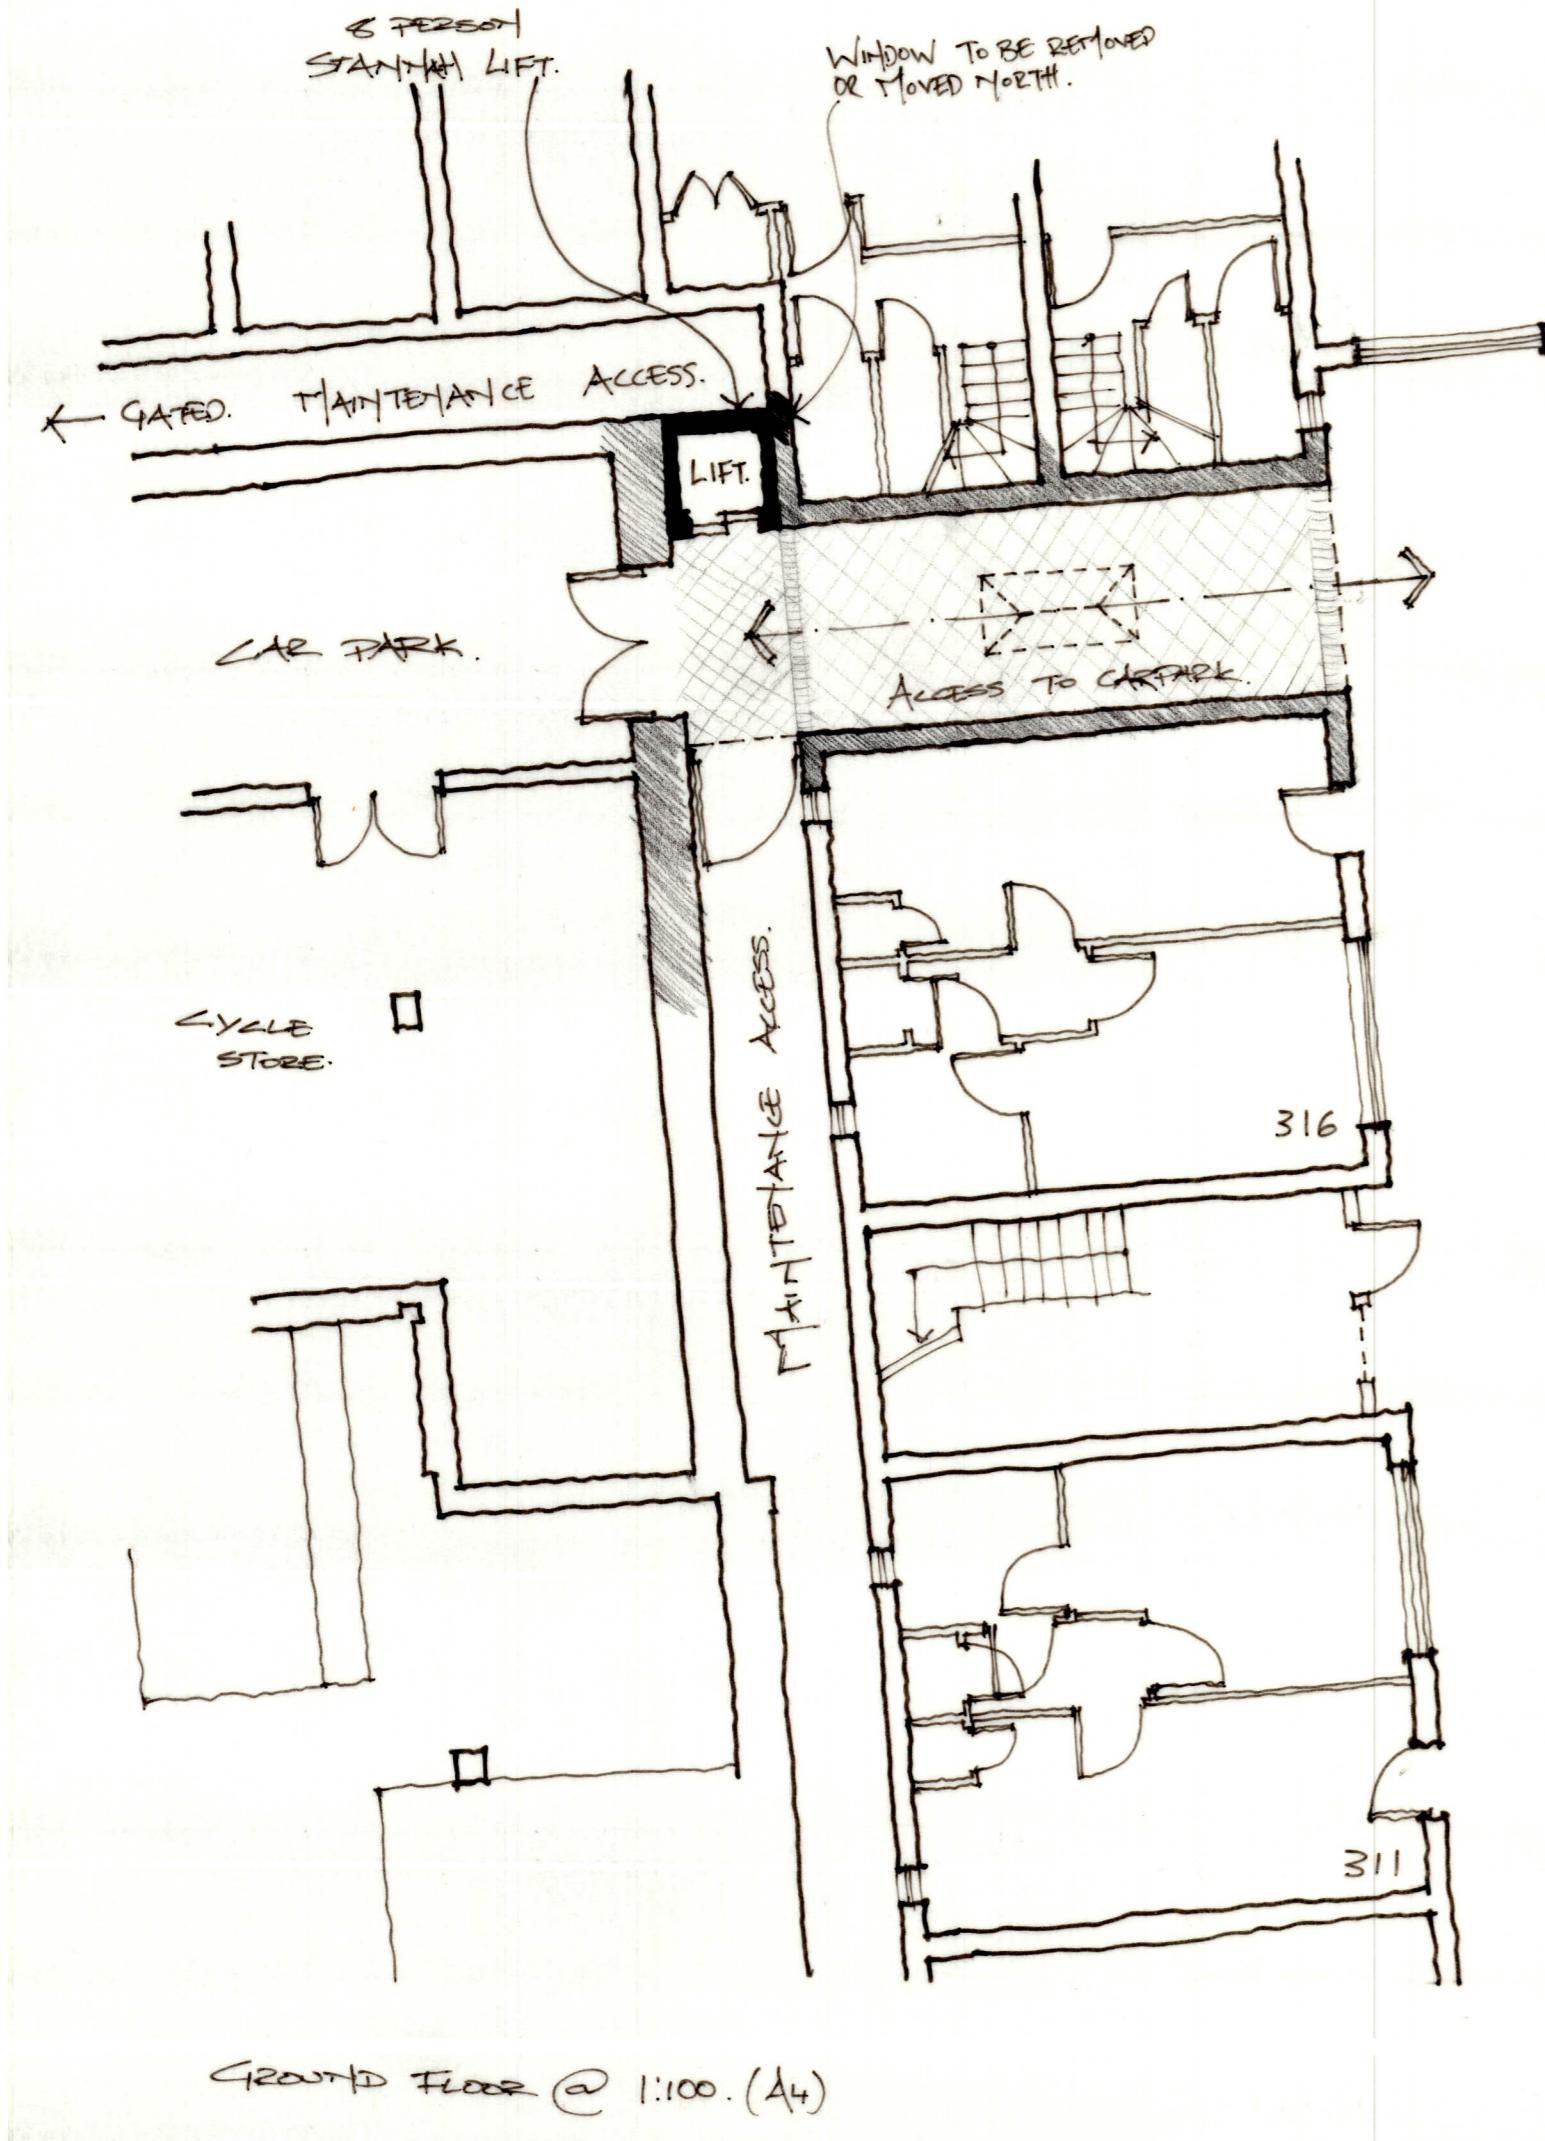

REV	DESCRIPTION	DRN	CHD	DATE
<input checked="" type="checkbox"/>	PRELIMINARY	<input type="checkbox"/>	INFORMATION	<input type="checkbox"/>
<input type="checkbox"/>	CONSTRUCTION	<input type="checkbox"/>	AS BUILT	
SCALE	1:100 @ A2	DATE	Nov. 2025	
DRAWN	AT	CHK	JAL	
DRAWING NO.	19401	REV	-	
TITLE	Old Town, Newbury Car Park			
DETAILS	Resident's Lift			

 Woods Hardwick  
Architecture | Engineering | Planning | Surveying

**BEDFORD : HEAD OFFICE**  
15-17 Goldington Road,  
Bedford, MK40 3NH.  
T: +44 (0) 1234 268862

**BIRMINGHAM**  
Fort Dunlop, Fort Parkway,  
Birmingham, B24 9FE.  
T: +44 (0) 121 6297784

**LONDON**  
77 New Cavendish Street, London, W1W 6XB | T: +44 (0) 204 5481104  
ONLINE: mail@woodshardwick.com | woodshardwick.com  
PLEASE CONSIDER THE ENVIRONMENT BEFORE PRINTING THIS DRAWING