



- Key:
- Ground Floor
 - First Floor
 - Second Floor
 - Third Floor
 - Fourth Floor
 - Fifth Floor
 - Sixth Floor

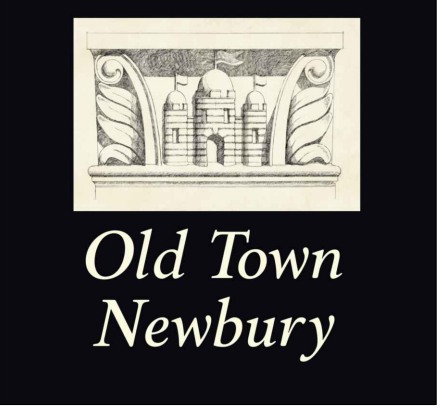

NOTES

- Contractors must check all dimensions on site. Only figured dimensions are to be worked from. Discrepancies must be reported to the Architect or Engineer before proceeding. © This drawing is copyright.
- Reproduced from OS Sitemap © by permission of Ordnance Survey on behalf of The Controller of Her Majesty's Stationery Office. © Crown copyright 2008. All rights reserved. Licence number 100007126.
- Direct scaling off the drawing is permissible for planning purposes only.

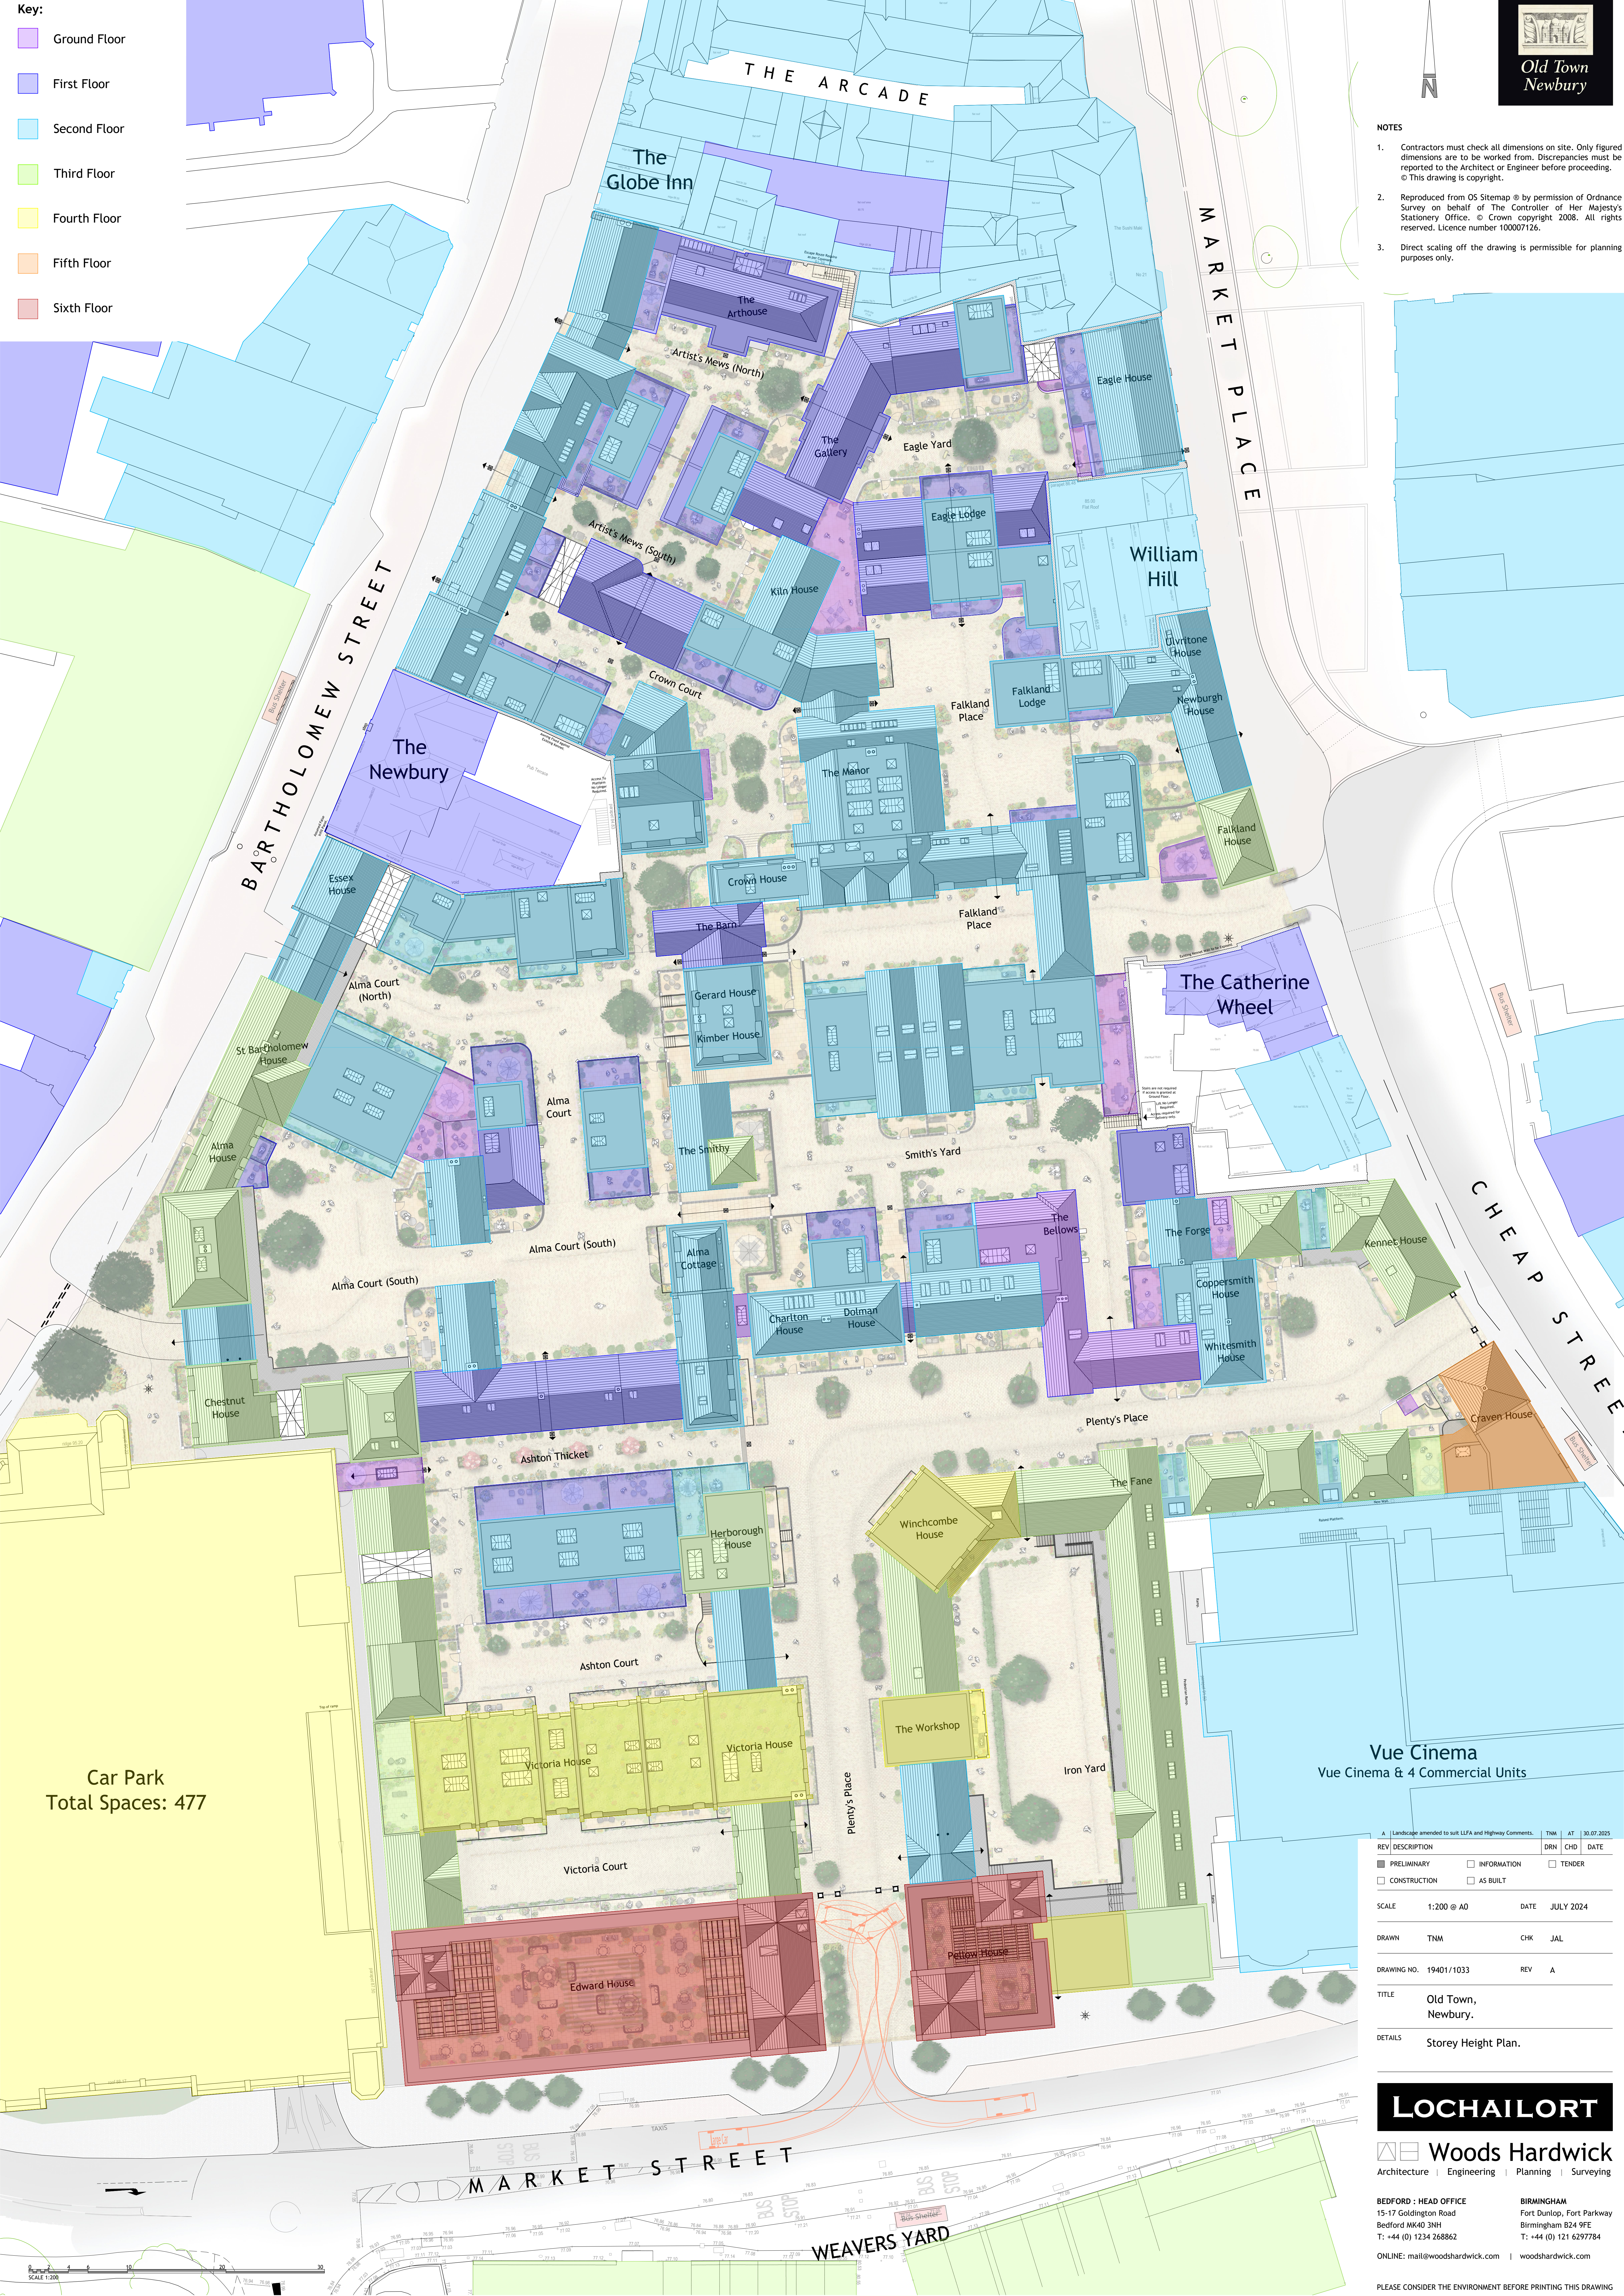

Car Park
Total Spaces: 477

Vue Cinema
Vue Cinema & 4 Commercial Units

REV DESCRIPTION		DRN	CHD	DATE
☐ PRELIMINARY	☐ INFORMATION			☐ TENDER
☐ CONSTRUCTION	☐ AS BUILT			
SCALE 1:200 @ A0		DATE JULY 2024		
DRAWN TNM		CHK JAL		
DRAWING NO. 19401/1033		REV A		
TITLE Old Town, Newbury.				
DETAILS Storey Height Plan.				

LOCHAILORT

Woods Hardwick
Architecture | Engineering | Planning | Surveying

BEDFORD : HEAD OFFICE
15-17 Goldington Road
Bedford MK40 3NH
T: +44 (0) 1234 268862
ONLINE: mail@woodshardwick.com

BIRMINGHAM
Fort Dunlop, Fort Parkway
Birmingham B24 9FE
T: +44 (0) 121 6297784
woodshardwick.com

PLEASE CONSIDER THE ENVIRONMENT BEFORE PRINTING THIS DRAWING