


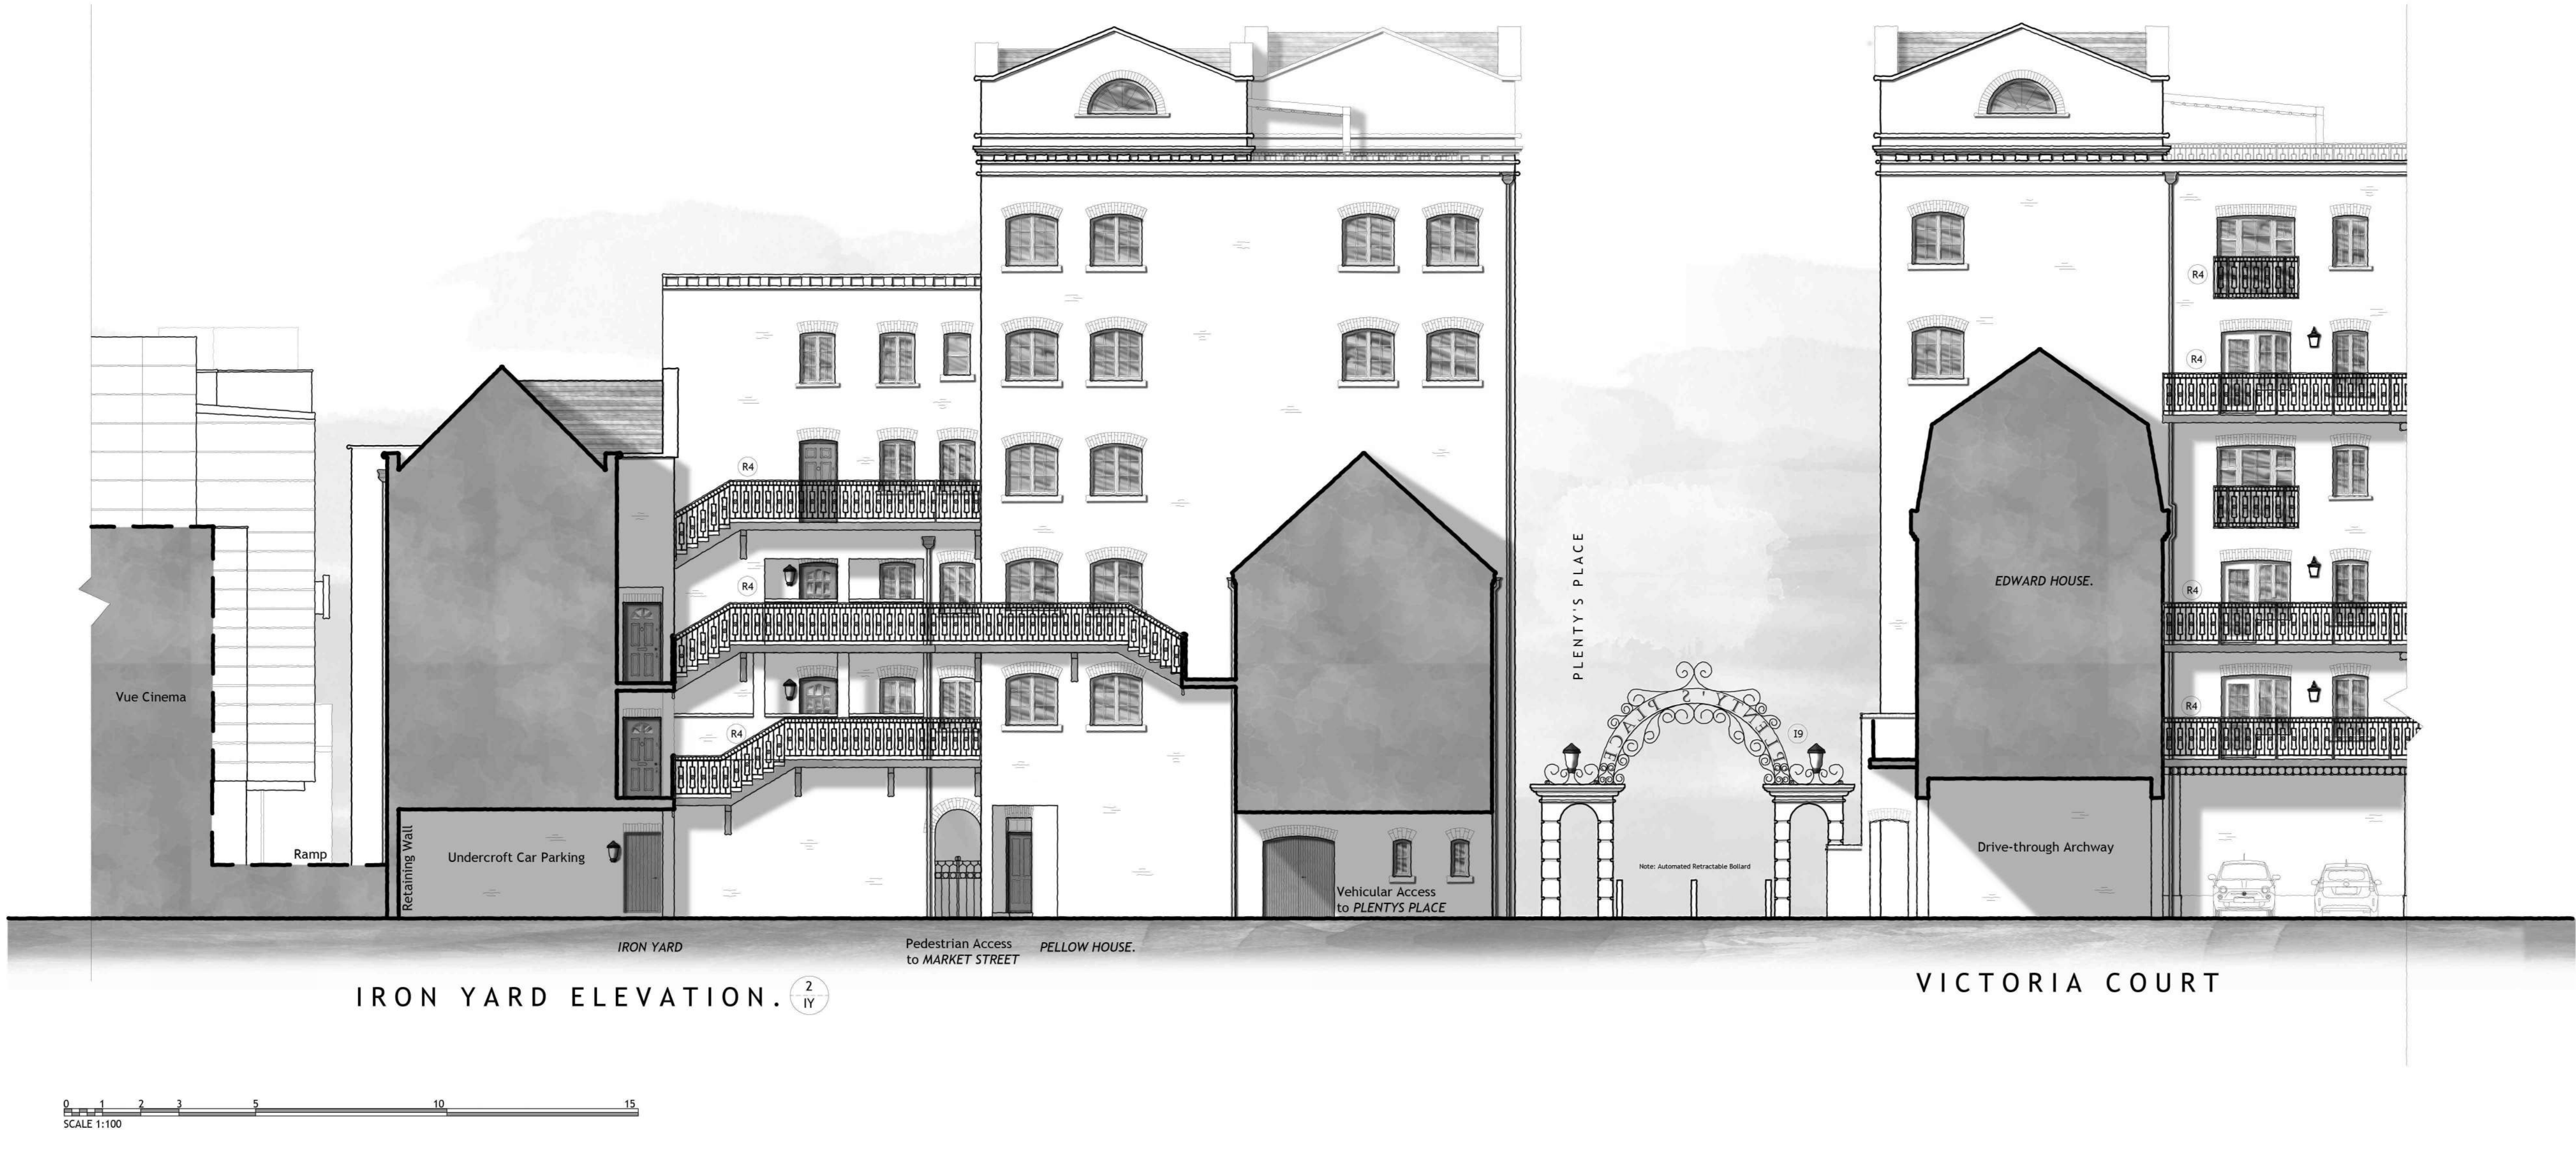

- NOTES
- Contractors must check all dimensions on site. Only figured dimensions are to be worked from. Discrepancies must be reported to the Architect or Engineer before proceeding. © This drawing is copyright.
  - Direct scaling off the drawing is permissible for planning purposes only.



|   |                                      |                                 |           |            |
|---|--------------------------------------|---------------------------------|-----------|------------|
| A Where appropriate, windows have been added on the ground floor to provide passive surveillance to ginnels. |                                      | TNM                             | AT        | 03.06.2025 |
| REV   | DESCRIPTION                          | DRN                             | CHD       | DATE       |
| <input checked="" type="checkbox"/> PRELIMINARY                                                              | <input type="checkbox"/> INFORMATION | <input type="checkbox"/> TENDER |           |            |
| <input type="checkbox"/> CONSTRUCTION                                                                        | <input type="checkbox"/> AS BUILT    |                                 |           |            |
|   |                                      |                                 |           |            |
| SCALE   | 1:100 @ A1                           | DATE                            | MAR. 2024 |            |
|   |                                      |                                 |           |            |
| DRAWN   | AJS                                  | CHK                             | JAL       |            |
|   |                                      |                                 |           |            |
| DRAWING NO.                                                                                                  | 19401/568                            | REV                             | A         |            |
|   |                                      |                                 |           |            |
| TITLE   |                                      | Old Town,<br>Newbury.           |           |            |
|   |                                      |                                 |           |            |
| DETAILS   |                                      | Elevations,<br>Iron Yard.       |           |            |

**LOCHAILORT**

**Woods Hardwick**  
Architecture | Engineering | Planning | Surveying

BEDFORD : HEAD OFFICE  
15-17 Goldington Road  
Bedford MK40 3NH  
T: +44 (0) 1234 268862

BIRMINGHAM  
Fort Dunlop, Fort Parkway  
Birmingham B24 9FE  
T: +44 (0) 121 6297784

ONLINE: mail@woodshardwick.com | woodshardwick.com

PLEASE CONSIDER THE ENVIRONMENT BEFORE PRINTING THIS DRAWING