


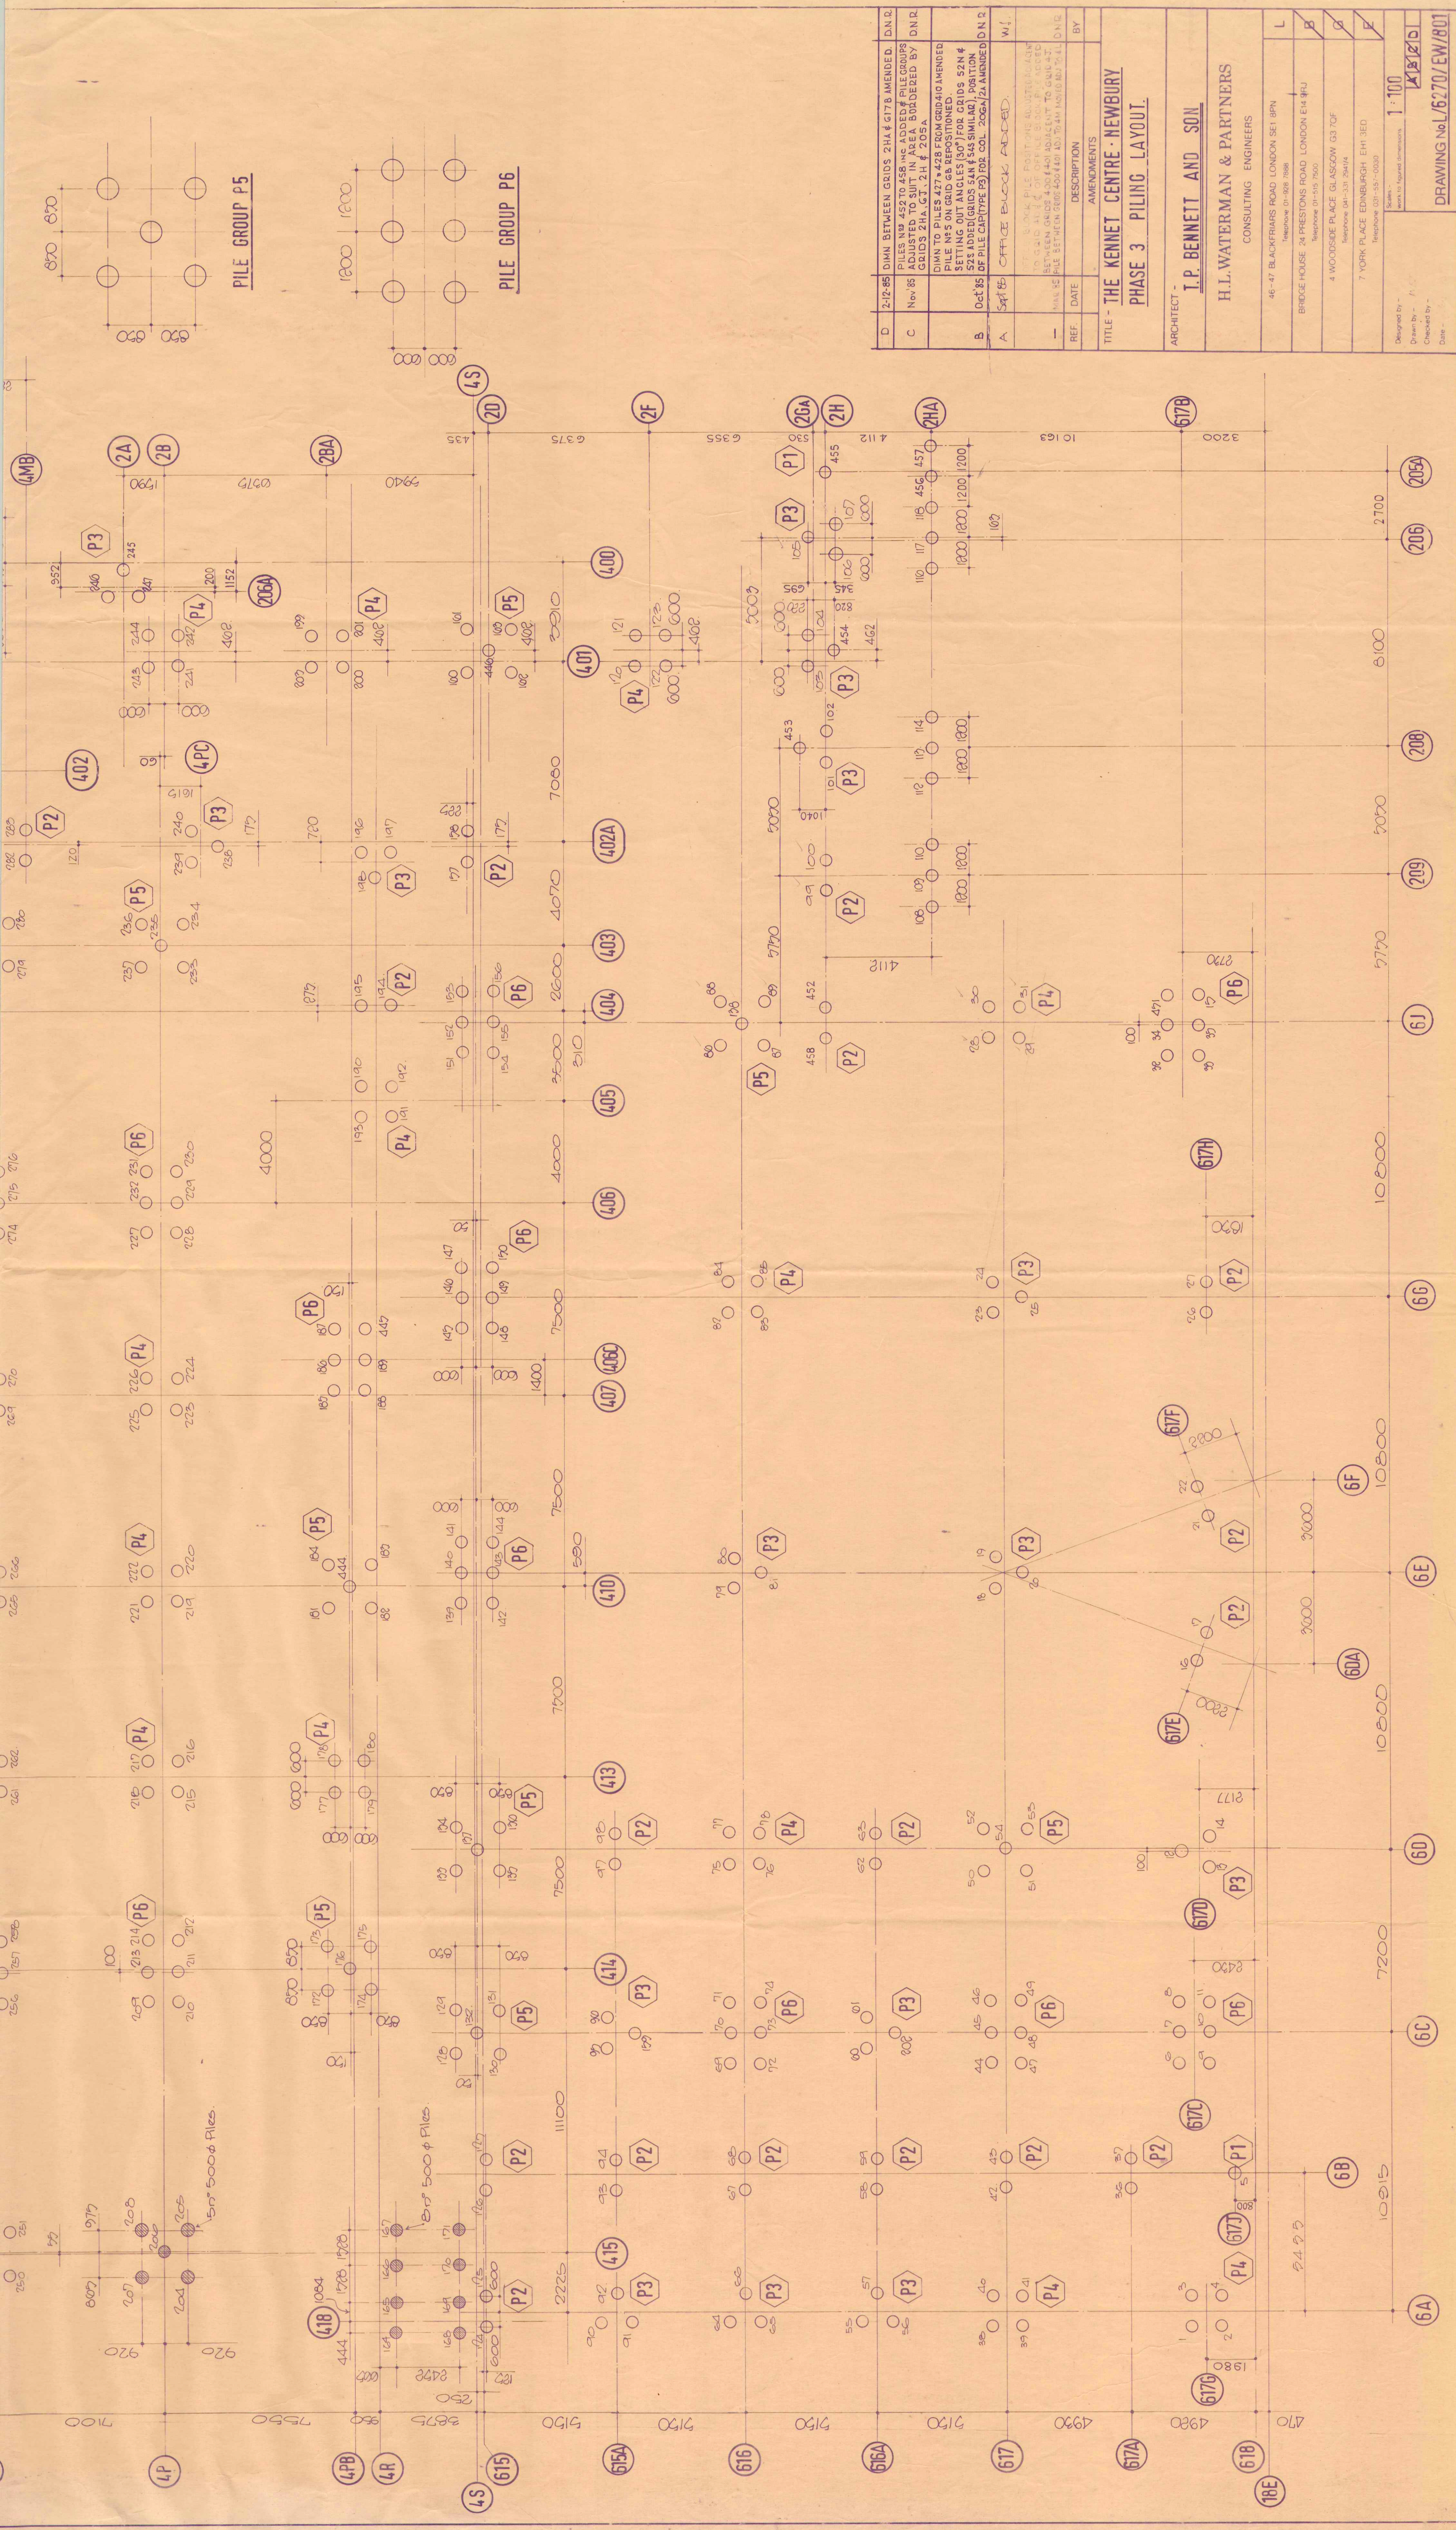

PILE GROUP P5

PILE GROUP P6

D	2.12.85	DIMN BETWEEN GRIDS 2HA & 6JTB AMENDED.	D.M.R.
C	Nov 85	PILES NO. 452 TO 458 INC ADDED & PILE GROUPS ADJUSTED TO SUIT IN AREA BORDERED BY GRIDS 2HA, 6JTB, 2H & 205A	D.M.R.
		DIMN TO PILES 427 & 428 FROM GRID 410 AMENDED TO 500' FROM GRID 410. PILES 427 & 428 SETTING OUT ANGLES (SPT) FOR COLOS 52N & 52S ADDED (GRIDS 5AN & 5AS SIMILAR). POSITION OF PILE CAP (TYPE P3) FOR COL. 205A/2A AMENDED.	D.M.R.
B	Oct 85		
A	SAT 85	OFFICE BLOCK ADDED.	W.I.
		PILES NO. 452 TO 458 ADJUSTED TO SUIT IN AREA BORDERED BY GRIDS 2HA, 6JTB, 2H & 205A. PILE NO. 452 ADJUSTED TO SUIT IN AREA BORDERED BY GRIDS 2HA, 6JTB, 2H & 205A. PILE NO. 453 ADJUSTED TO SUIT IN AREA BORDERED BY GRIDS 2HA, 6JTB, 2H & 205A.	D.M.R.
REF.	DATE	DESCRIPTION	BY
TITLE - THE KENNET CENTRE - NEWBURY			
PHASE 3 PILING LAYOUT.			
ARCHITECT - I.P. BENNETT AND SON			
H.L. WATERMAN & PARTNERS CONSULTING ENGINEERS			
46-47 BLACKFRIARS ROAD LONDON SE1 8PN Telephone 01-428 7888			
BRIDGE HOUSE 24 PRESTONS ROAD LONDON E14 3PU Telephone 01-253 7500			
4 WOODSIDE PLACE GLASGOW G3 7GF Telephone 041-331 2414			
7 YORK PLACE EDINBURGH EH1 3ED Telephone 031-551-0030			
Scale - 1" = 100' work to nearest dimensions			
Designed by - I.P. Bennett and Son			
Drawn by - H.L. Waterman & Partners			
Checked by - H.L. Waterman & Partners			
Date - 1.10.85			
DRAWING NO. 16270/EW/801			